

PART OF THE E 1/2 OF SECTION 18, T.7N., R.1W., S.L.B. & M.

155

DIAMOND ESTATES SUBDIVISION

IN PLEASANT VIEW CITY

TAXING UNIT: 06, 11

SCALE 1" = 100'

SEE PAGE 12-1

EXCEPT WHERE OTHERWISE SHOWN
ALL LOTS OWNED BY
DIAMOND & DIAMOND TRF. MARGARET E.

SEE PAGE 12-1


SEE PAGE 9-2

SEE PAGE 12-2

SEE PAGE 9-1

10' UTILITY & DRAINAGE EASEMENTS EACH
SIDE OF PROPERTY LINES AS INDICATED
BY DASHED LINES EXCEPT AS OTHERWISE
SHOWN.

FOR COMPLETE ENG DATA SEE
ORIGINAL DEDICATION PLAT IN
BOOK 35, PAGE 30 OF RECORDS.

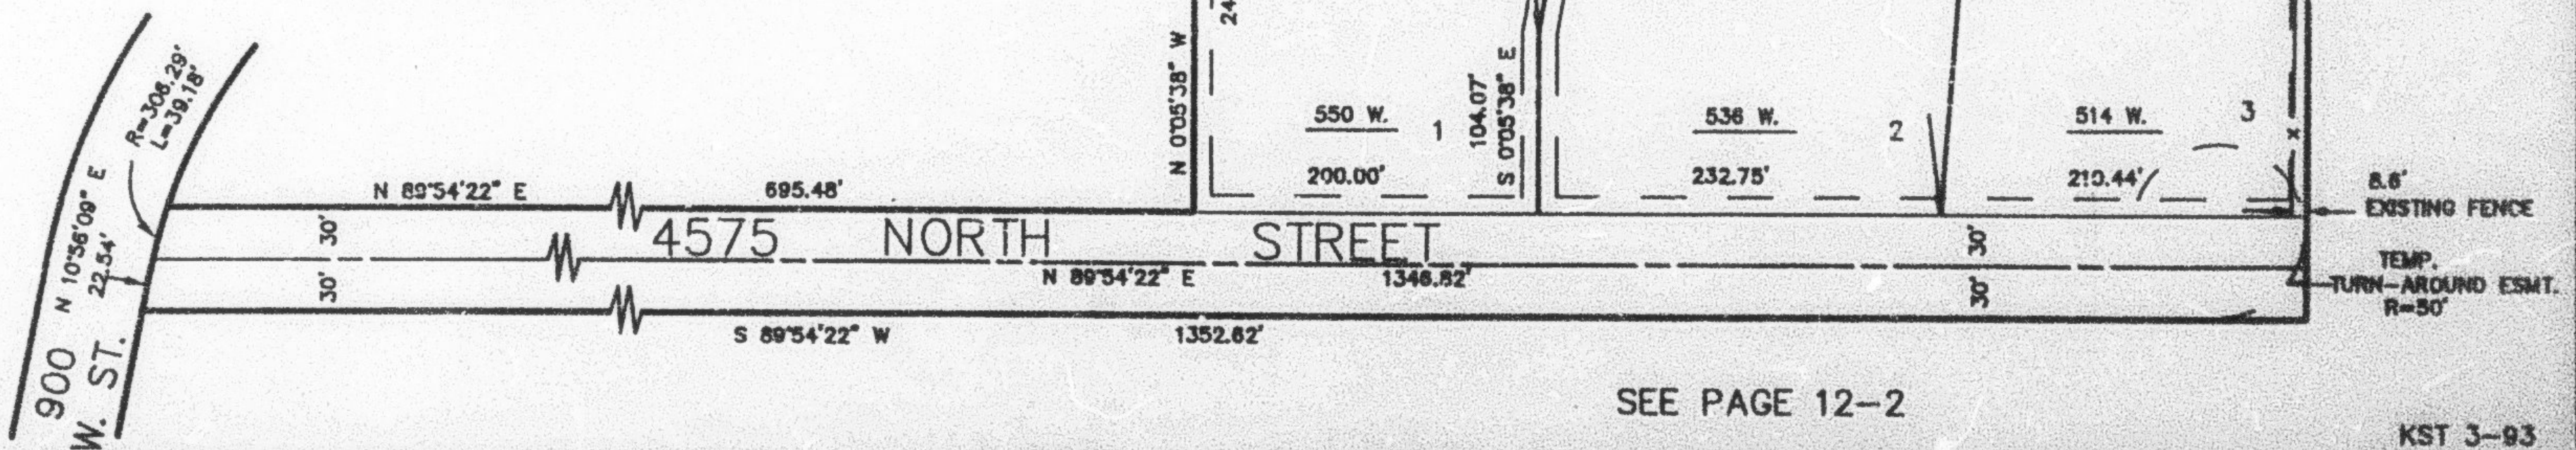

SEE PAGE 12-2

KST 3-93