

PART OF THE E 1/2 OF SECTION 18, T.7N., R.1W., S.L.B. & M.

155

DIAMOND ESTATES SUBDIVISION

IN PLEASANT VIEW CITY

SEE PAGE 12-1

TAXING UNIT: 06, 11

SCALE 1" = 100'

SEE PAGE 12-1



SEE PAGE 12-2

SEE PAGE 9-2

SEE PAGE 9-1

10' UTILITY & DRAINAGE EASEMENTS EACH SIDE OF PROPERTY LINES AS INDICATED BY DASHED LINES EXCEPT AS OTHERWISE SHOWN.

FOR COMPLETE ENG DATA SEE ORIGINAL DEDICATION PLAT IN BOOK 35, PAGE 30 OF RECORDS.

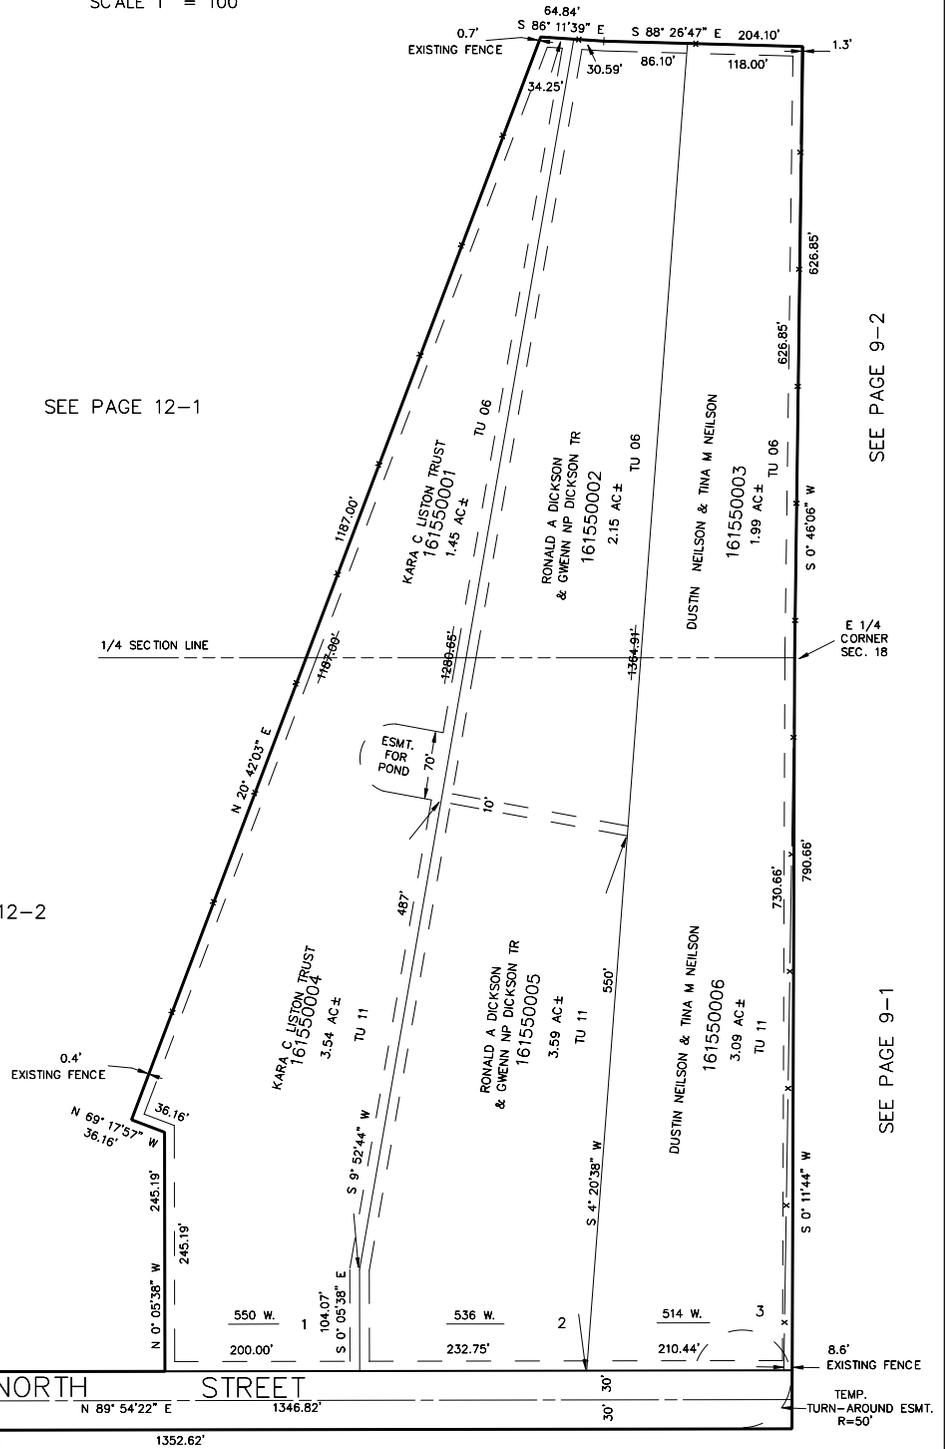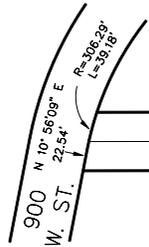

SEE PAGE 12-2

KST 3-93