

PART OF THE E 1/2 OF SECTION 18, T.7N., R.1W., S.L.B. & M.
DIAMOND ESTATES SUBDIVISION

TAXING UNIT: 06, 11

IN PLEASANT VIEW CITY
 SCALE 1" = 100'

SEE PAGE 12-1

SEE PAGE 12-1


SEE PAGE 9-2

SEE PAGE 12-2

SEE PAGE 9-1

10' UTILITY & DRAINAGE EASEMENTS EACH SIDE OF PROPERTY LINES AS INDICATED BY DASHED LINES EXCEPT AS OTHERWISE SHOWN.

FOR COMPLETE ENG DATA SEE ORIGINAL DEDICATION PLAT IN BOOK 35, PAGE 30 OF RECORDS.

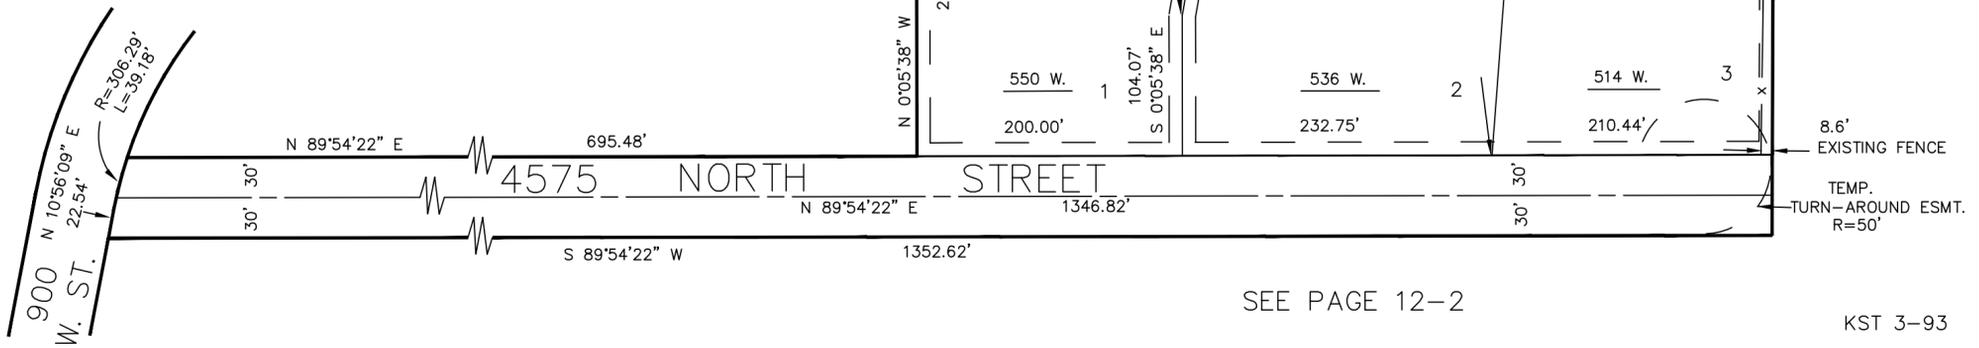

SEE PAGE 12-2