

PART OF THE E 1/2 OF SECTION 18, T.7N., R.1W., S.L.B. & M.

155

DIAMOND ESTATES SUBDIVISION

IN PLEASANT VIEW CITY

SEE PAGE 12-1

TAXING UNIT: 06, 11

SCALE 1" = 100'

SEE PAGE 12-1


SEE PAGE 12-2

SEE PAGE 9-2

SEE PAGE 9-1

10' UTILITY & DRAINAGE EASEMENTS EACH
SIDE OF PROPERTY LINES AS INDICATED
BY DASHED LINES EXCEPT AS OTHERWISE
SHOWN.

FOR COMPLETE ENG DATA SEE
ORIGINAL DEDICATION PLAT IN
BOOK 35, PAGE 30 OF RECORDS.

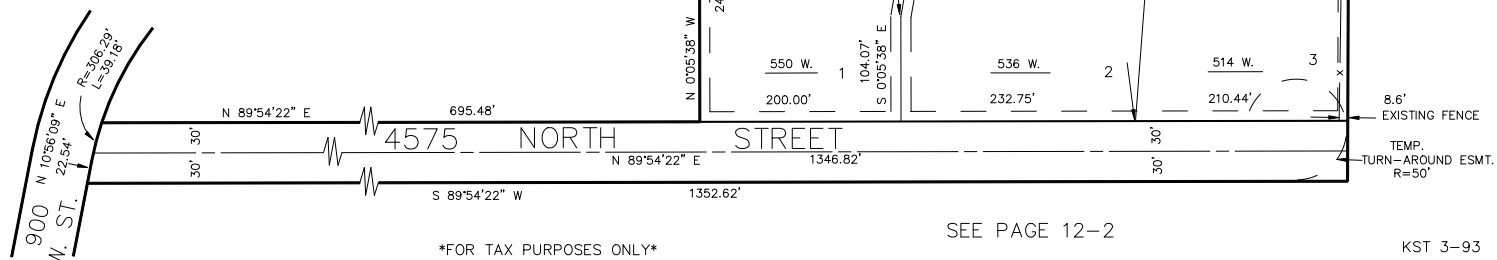

FOR TAX PURPOSES ONLY

SEE PAGE 12-2

KST 3-93