

PART OF THE S.W. 1/4, SEC. 21, T.7N., R.1W., S.L.B. & M.
WILLOW SPRINGS SUBDIVISION – PHASE 1B

156


IN NORTH OGDEN CITY

TAXING UNIT: 10

SCALE 1" = 50'

SEE PAGE 43

SEE PAGE 144

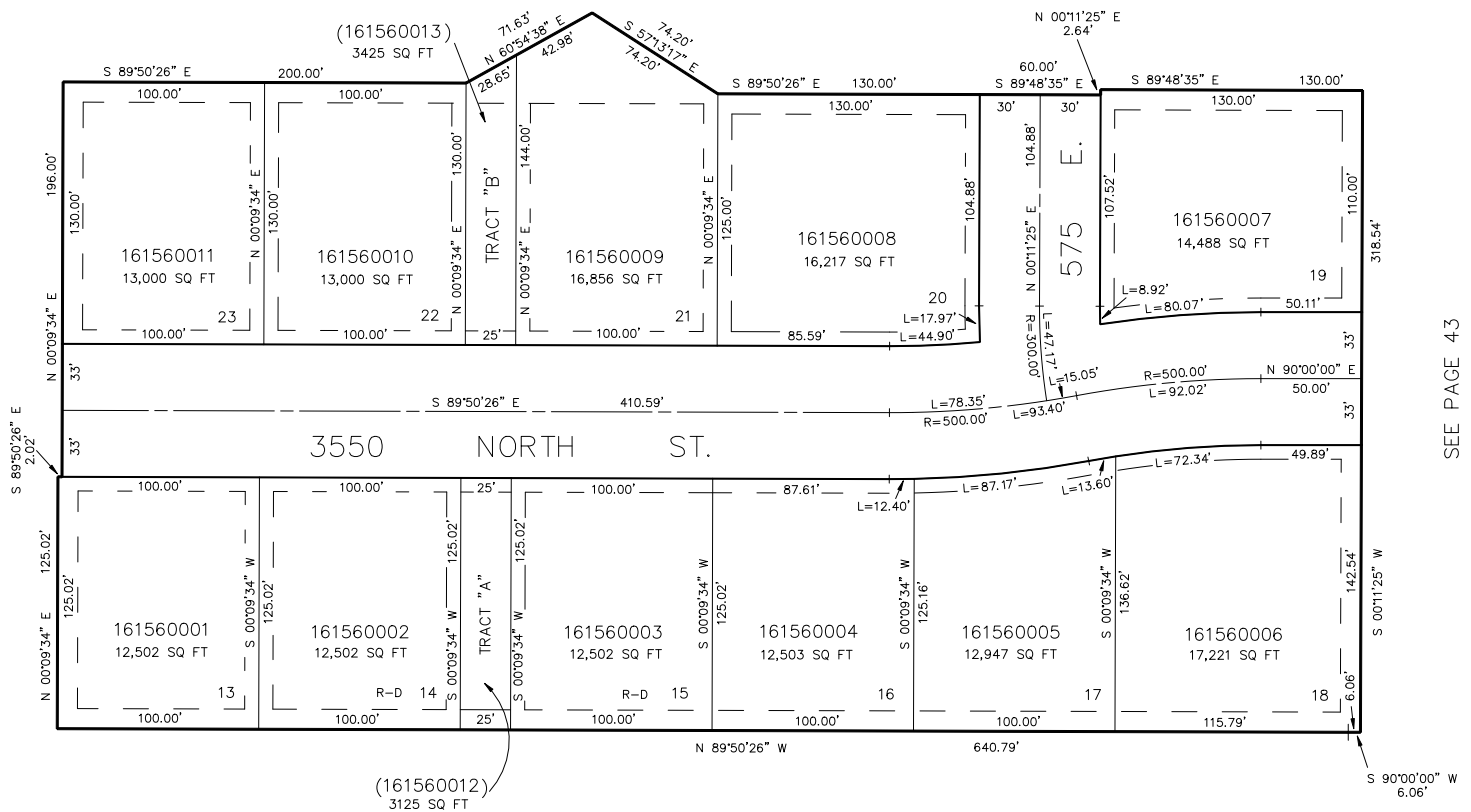

SEE PAGE 43

SEE PAGE 43

R-D = SPECIAL DRAINAGE APPROVAL REQUIRED.

7' UTILITY & DRAINAGE EASEMENTS EACH
 SIDE OF PROPERTY LINES AS INDICATED
 BY DASHED LINES EXCEPT AS OTHERWISE
 SHOWN.

FOR COMPLETE ENG DATA SEE
 ORIGINAL DEDICATION PLAT IN
 BOOK 35, PAGE 37 OF RECORDS.