

PART OF THE S.W. 1/4, SEC. 21, T.7N., R.1W., S.L.B. & M.
WILLOW SPRINGS SUBDIVISION – PHASE 1B

IN NORTH OGDEN CITY


TAXING UNIT: 10

SCALE 1" = 50'

SEE PAGE 43

SEE PAGE 144

SEE PAGE 43

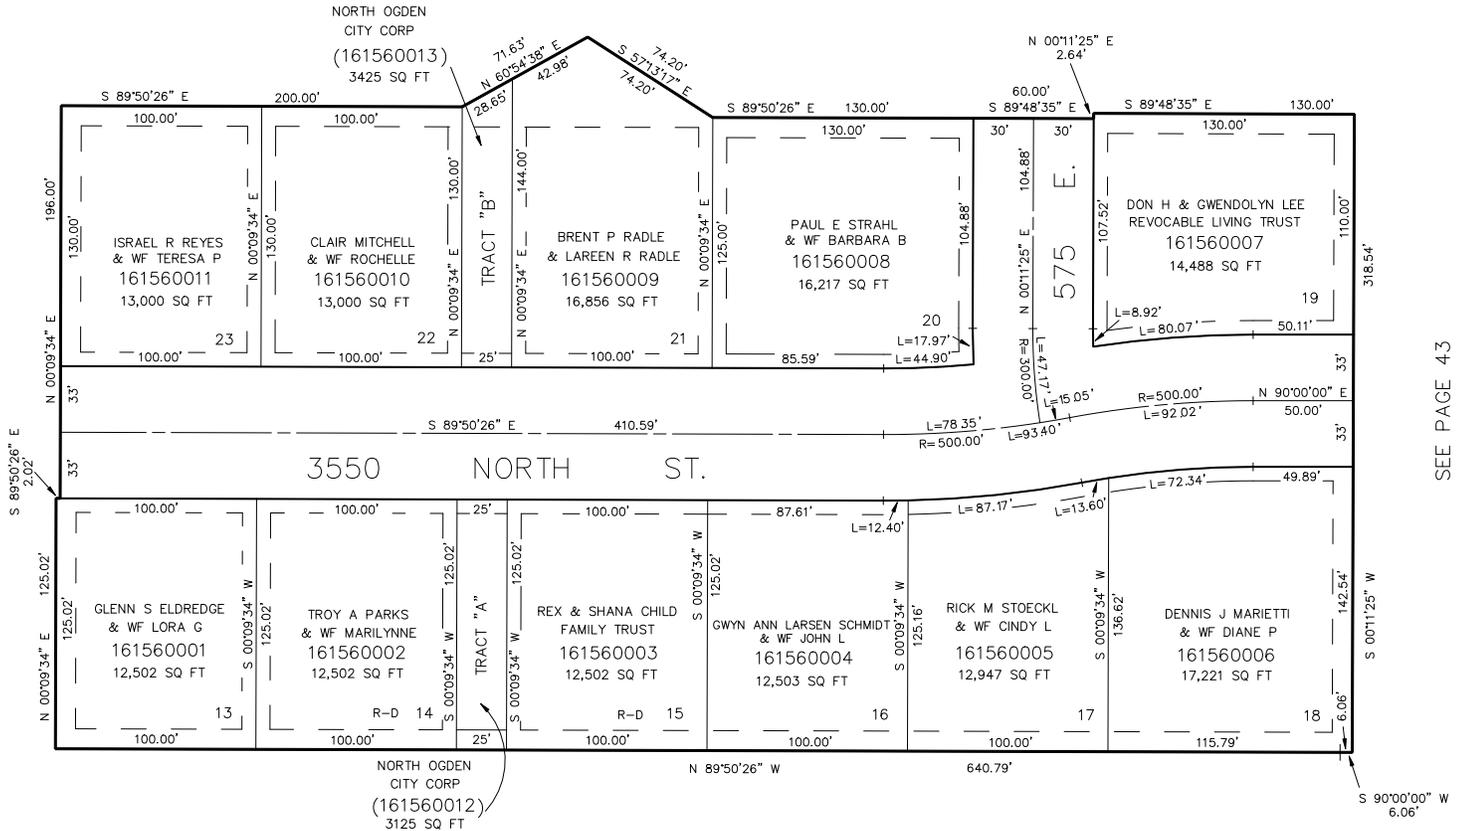

SEE PAGE 43

R-D = SPECIAL DRAINAGE APPROVAL REQUIRED.

7' UTILITY & DRAINAGE EASEMENTS EACH SIDE OF PROPERTY LINES AS INDICATED BY DASHED LINES EXCEPT AS OTHERWISE SHOWN.

FOR COMPLETE ENG DATA SEE ORIGINAL DEDICATION PLAT IN BOOK 35, PAGE 37 OF RECORDS.