

PLEASANT VIEW HEIGHTS NO. 1

TAXING UNIT: 11

IN PLEASANT VIEW CITY SCALE 1" = 60'

SEE PAGE 13-2

SEE PAGE 13-2

PLEASANT VIEW CITY PARCEL

PLEASANT VIEW CITY


161570019
3.43 AC±

SEE PAGE 13-2

10' UTILITY & DRAINAGE EASEMENTS EACH
SIDE OF PROPERTY LINES AS INDICATED
BY DASHED LINES EXCEPT AS OTHERWISE
SHOWN.FOR COMPLETE ENG DATA SEE
ORIGINAL DEDICATION PLAT IN
BOOK 35, PAGE 56 OF RECORDS.* SEE CORR. APPT.
1695-240 21-DEC-93

SEE PAGE 13-2

SEE PAGE 13-2

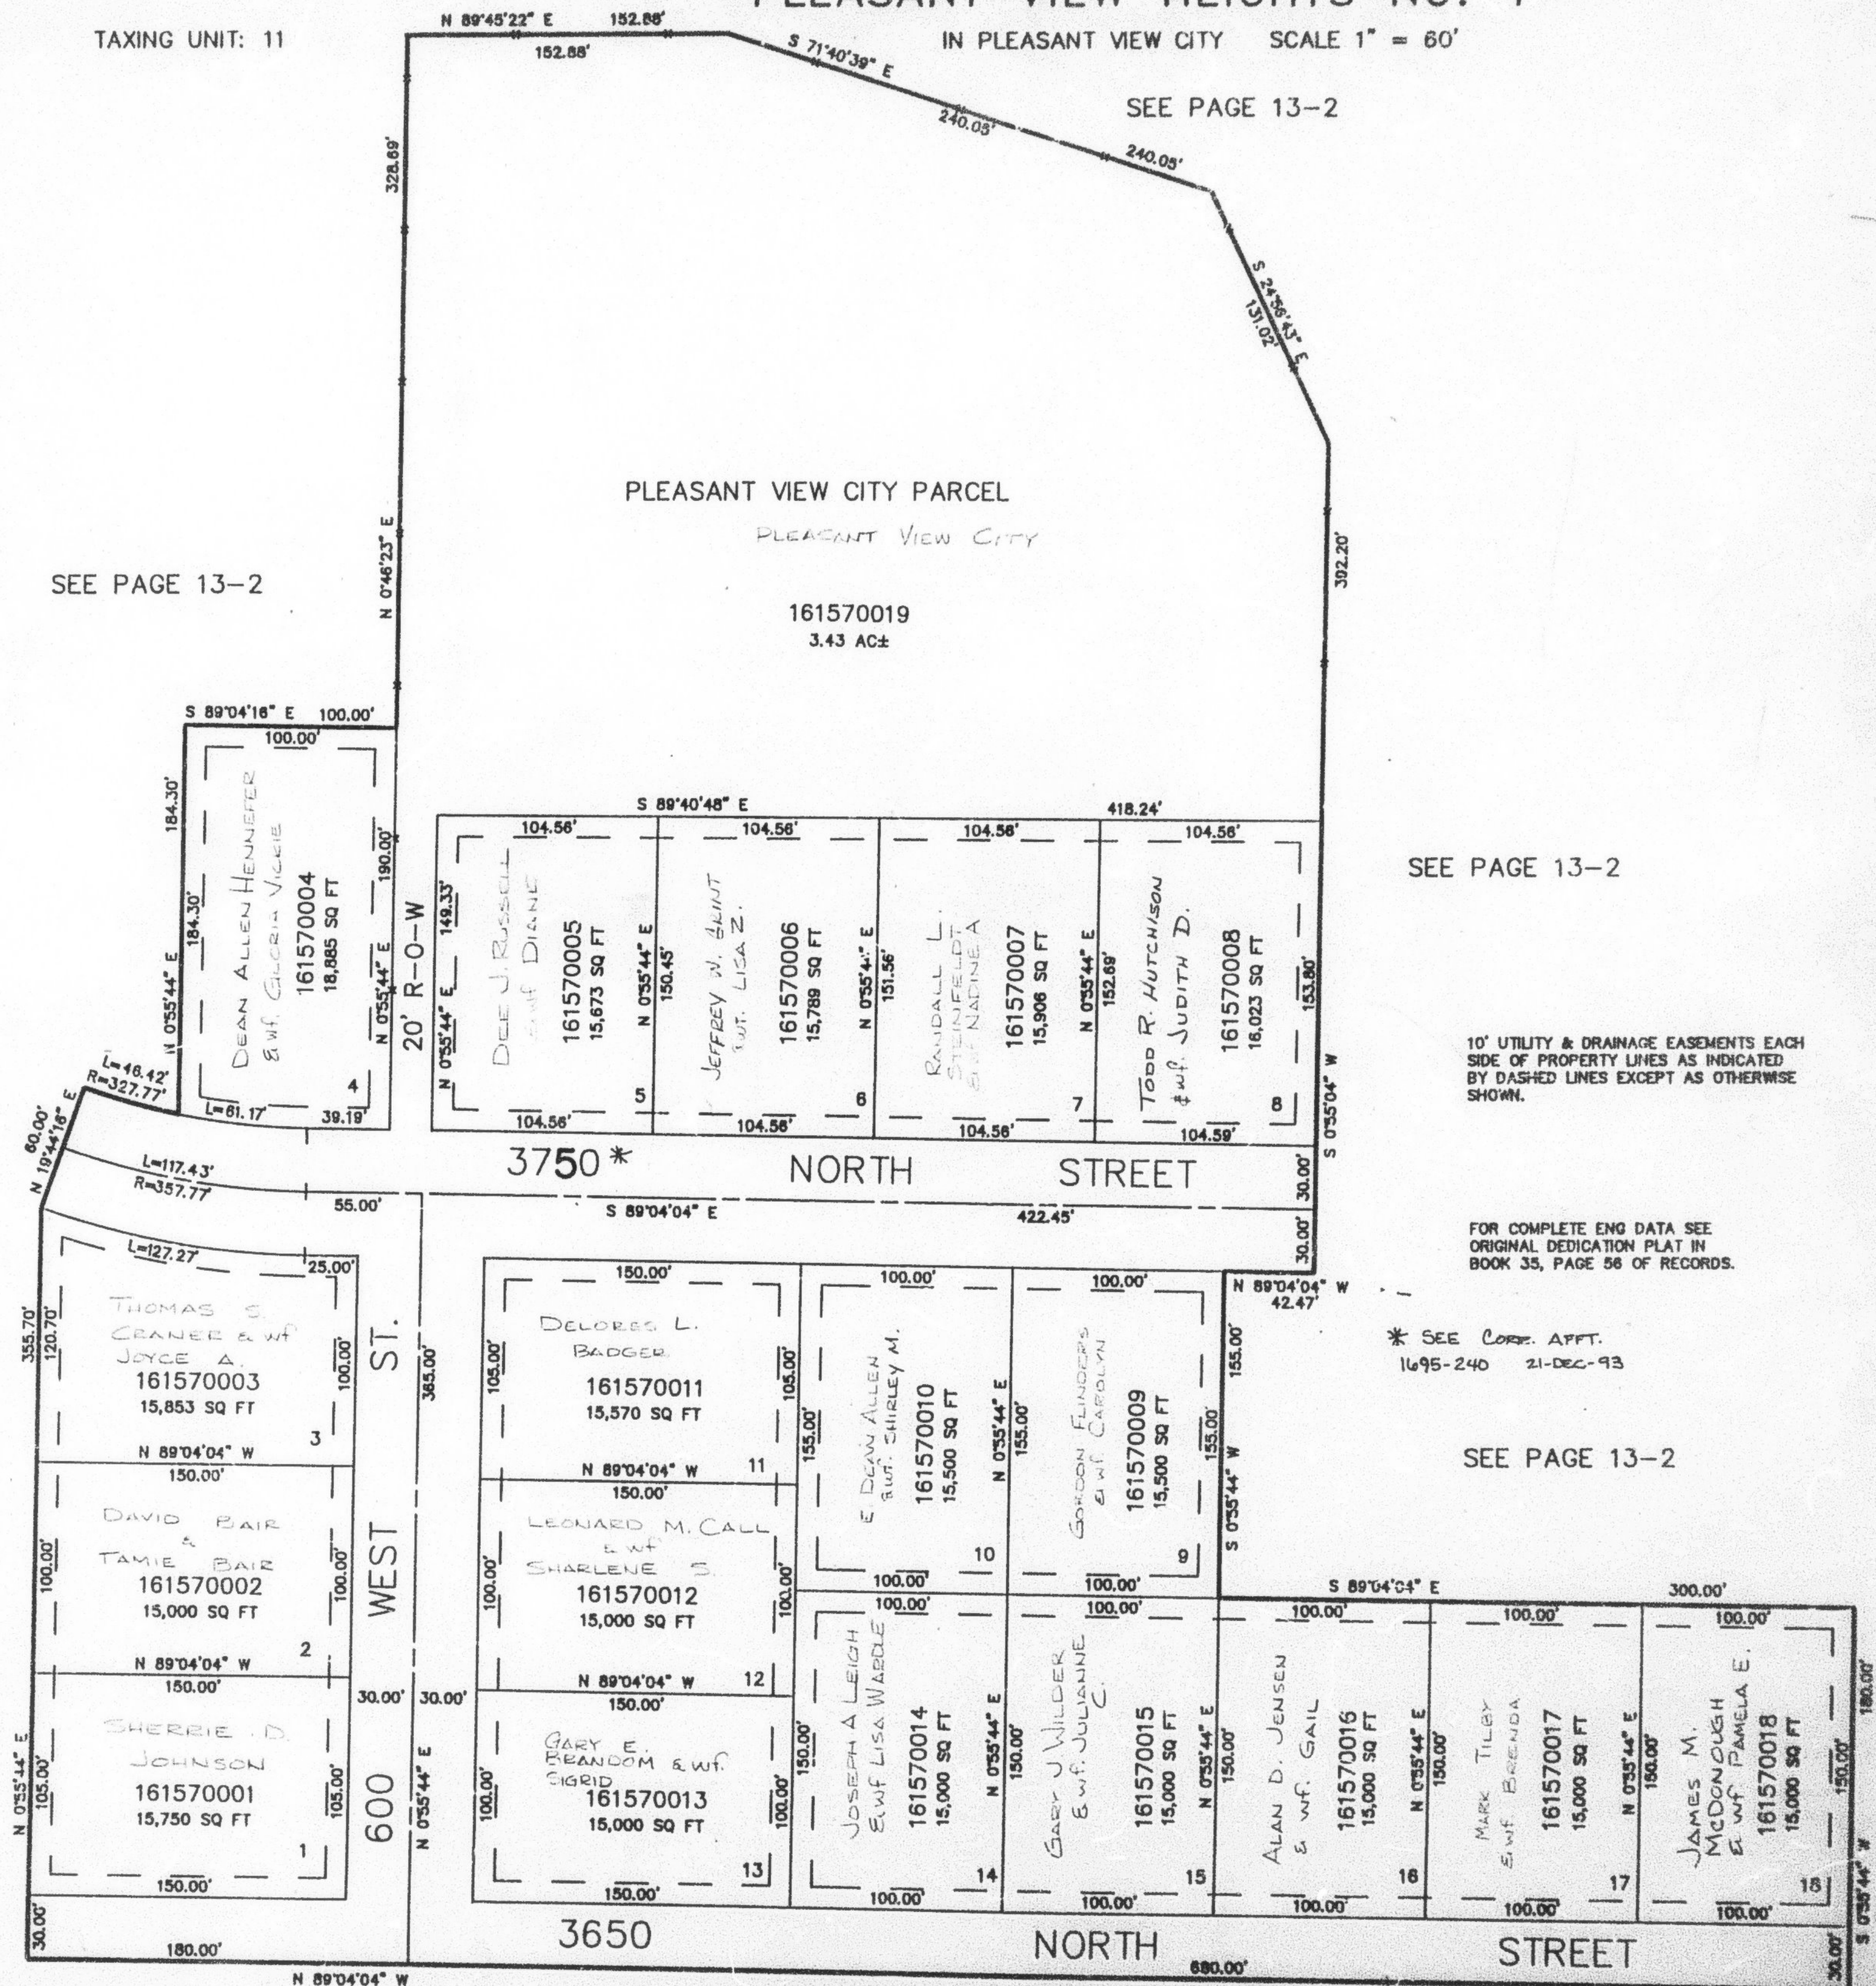

SEE PAGE 13-2