


PART OF THE N 1/2, SEC. 29, & THE SE 1/4 OF SEC. 20, T.7N., R.1W., S.L.B. & M.
FAIRFIELD ACRES SUBDIVISION PLAT II, PARTIAL AMENDMENT

158

IN NORTH OGDEN CITY

SCALE 1" = 50'

TAXING UNIT: 10

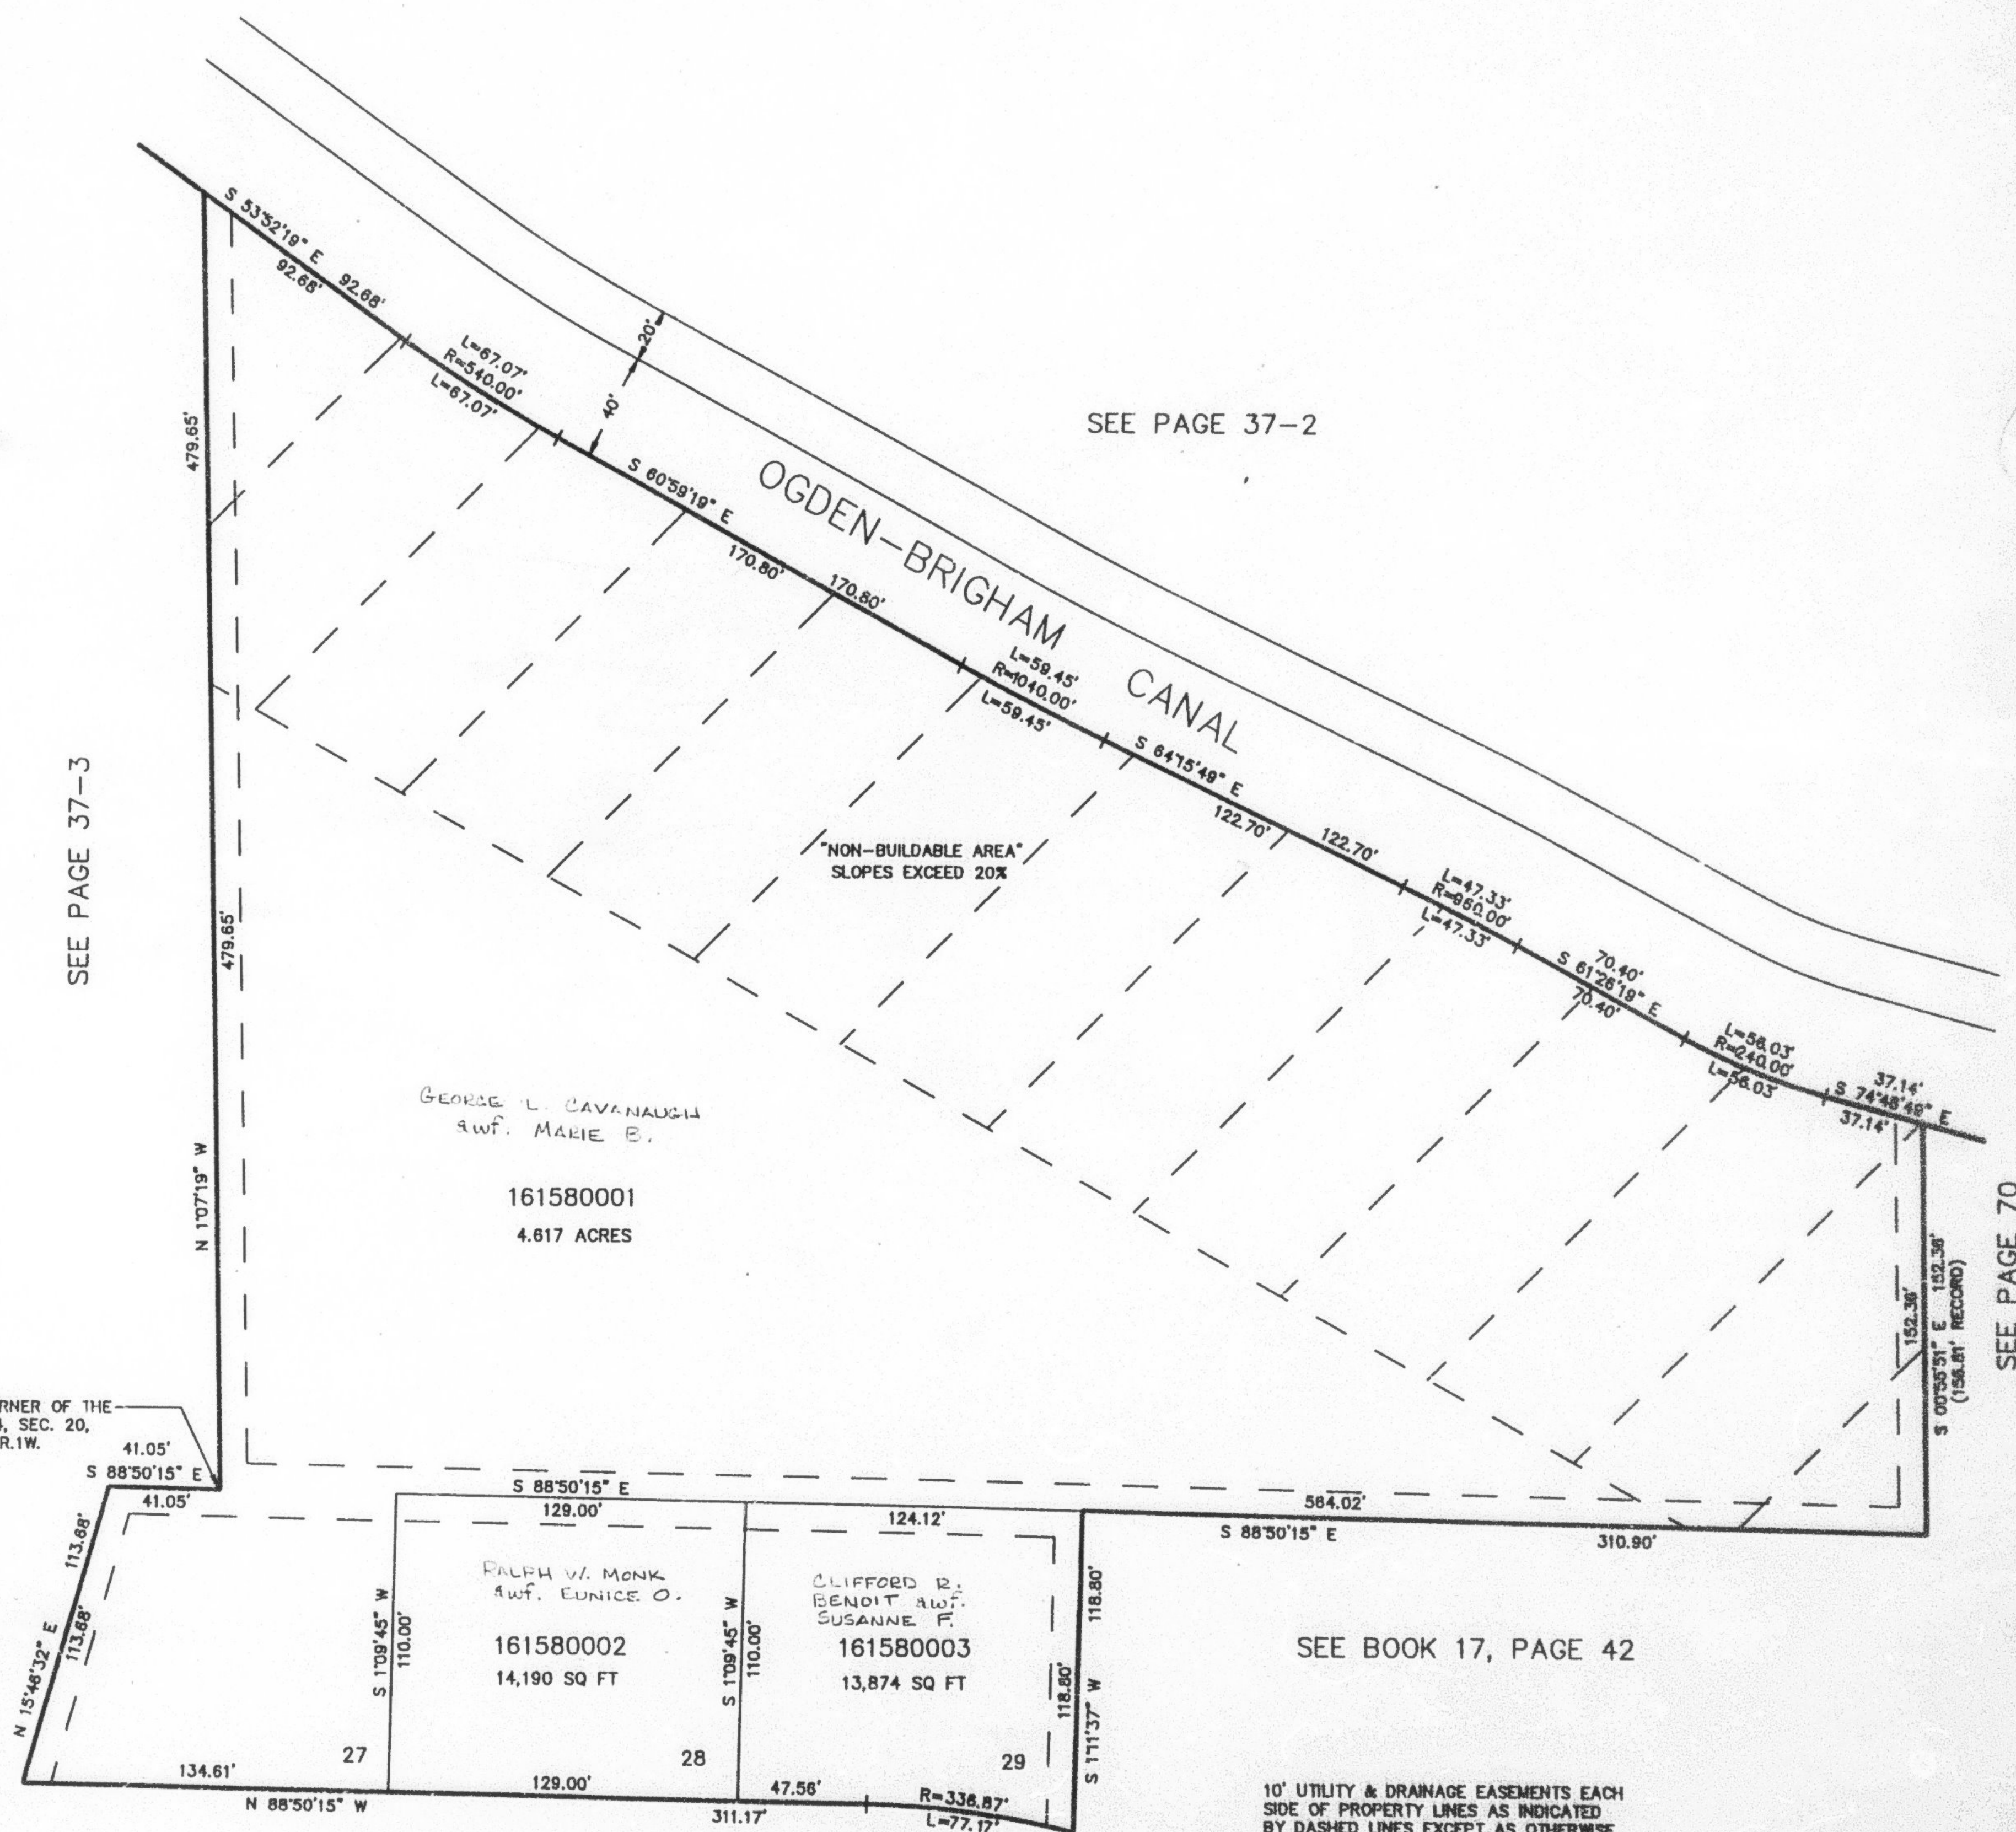

SEE PAGE 37-2

SEE PAGE 37-3

SEE PAGE 70

SEE BOOK 17, PAGE 42

SEE BOOK 17, PAGE 56

10' UTILITY & DRAINAGE EASEMENTS EACH
SIDE OF PROPERTY LINES AS INDICATED
BY DASHED LINES EXCEPT AS OTHERWISE
SHOWN.

FOR COMPLETE ENG DATA SEE
ORIGINAL DEDICATION PLAT IN
BOOK 35, PAGE 66 OF RECORDS.