


PART OF THE N 1/2, SEC. 29, & THE SE 1/4 OF SEC. 20, T.7N., R.1W., S.L.B. & M.
FAIRFIELD ACRES SUBDIVISION PLAT II, PARTIAL AMENDMENT

158

IN NORTH OGDEN CITY

TAXING UNIT: 10

SCALE 1" = 50'

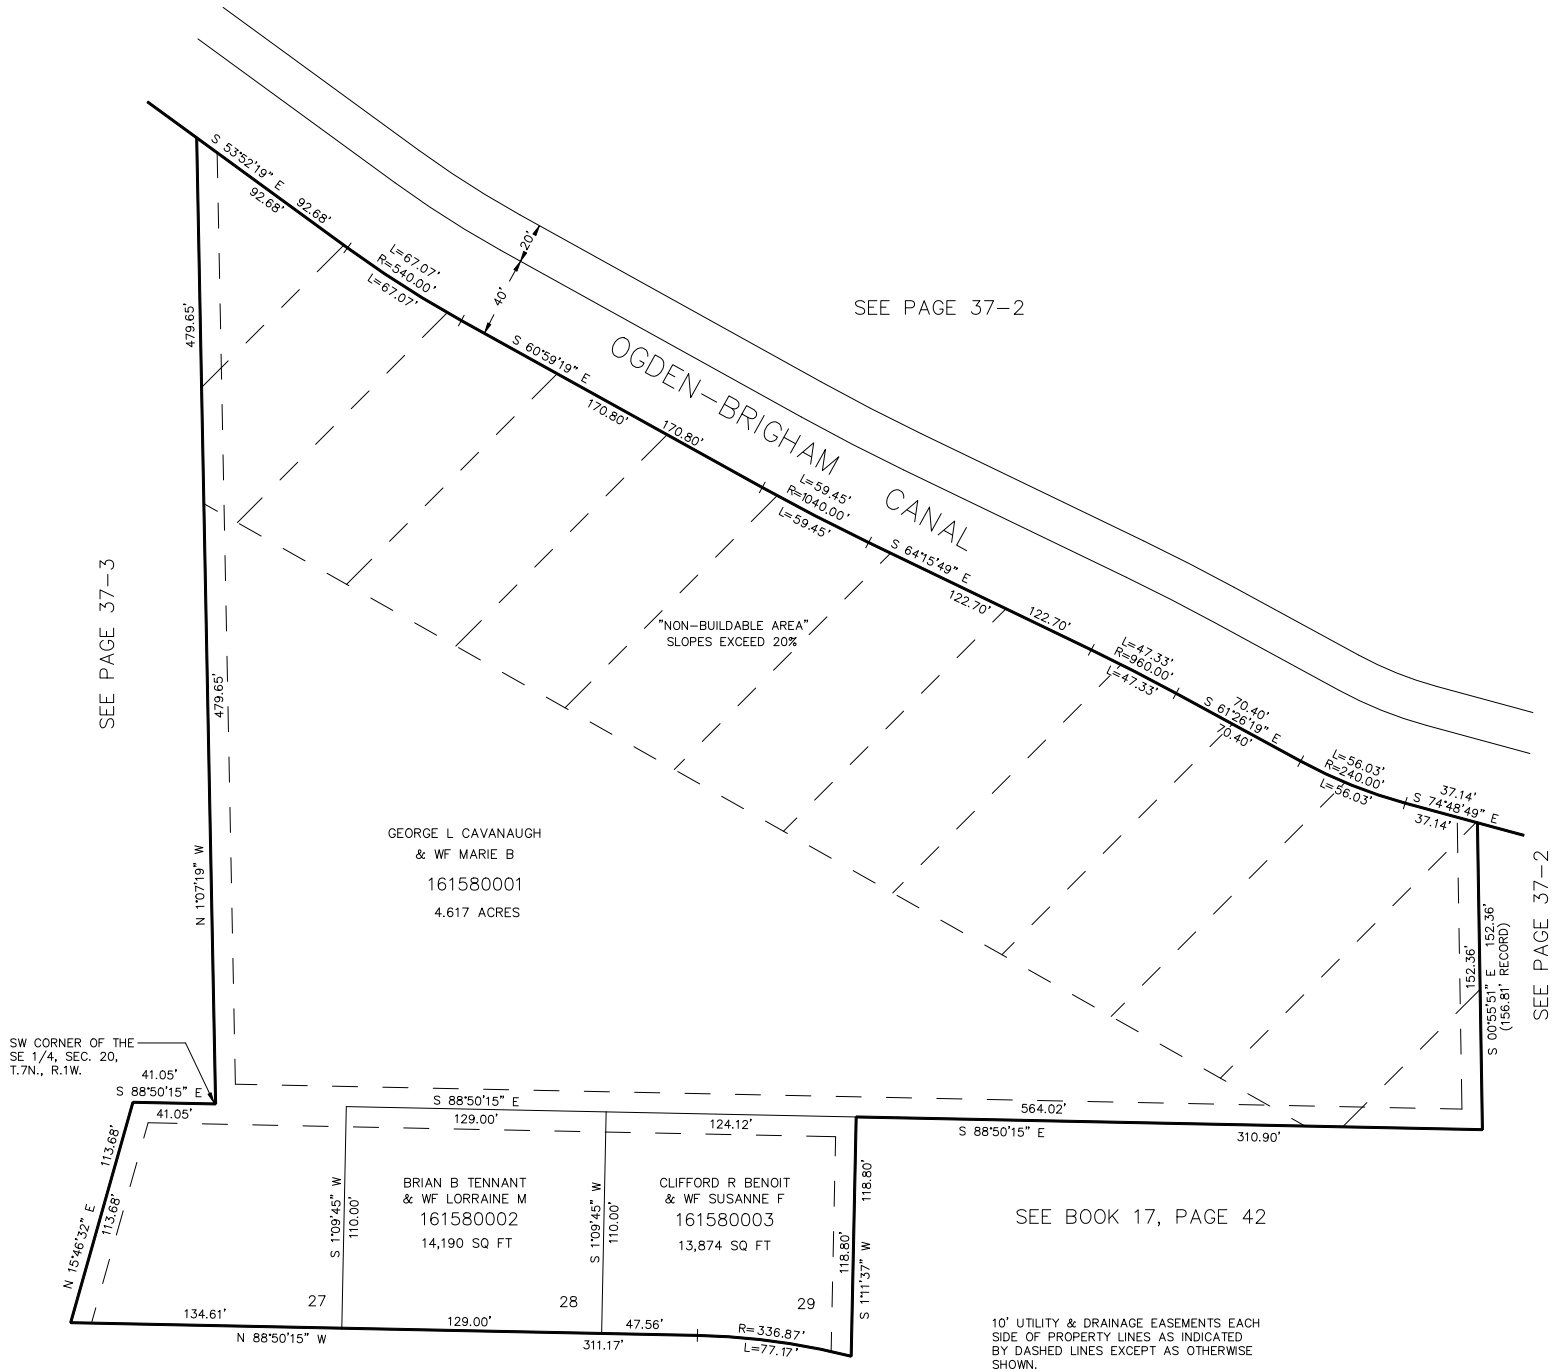

SEE BOOK 17, PAGE 56

SEE BOOK 17, PAGE 42

10' UTILITY & DRAINAGE EASEMENTS EACH
 SIDE OF PROPERTY LINES AS INDICATED
 BY DASHED LINES EXCEPT AS OTHERWISE
 SHOWN.

FOR COMPLETE ENG DATA SEE
 ORIGINAL DEDICATION PLAT IN
 BOOK 35, PAGE 66 OF RECORDS.