


PART OF THE N 1/2, SEC. 29, & THE SE 1/4 OF SEC. 20, T.7N., R.1W., S.L.B. & M.  
**FAIRFIELD ACRES SUBDIVISION PLAT II, PARTIAL AMENDMENT**

IN NORTH OGDEN CITY

TAXING UNIT: 10

SCALE 1" = 50'

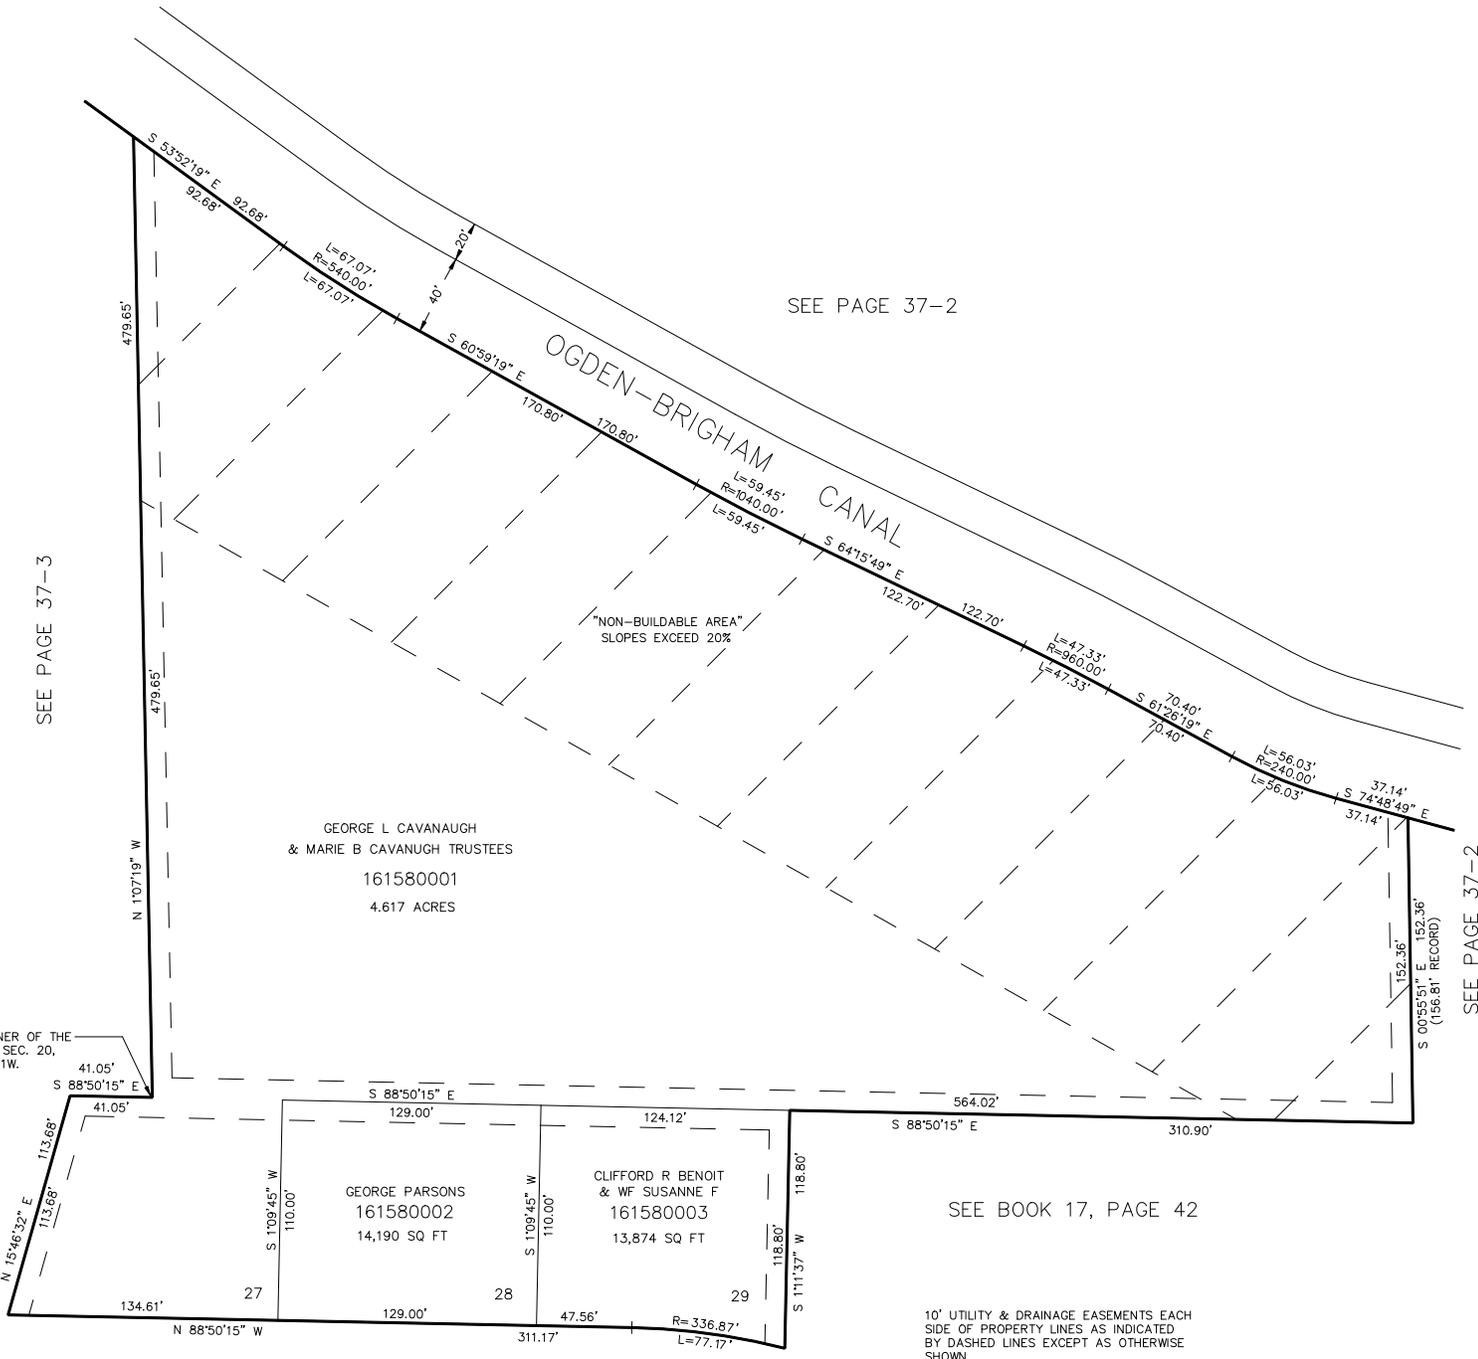

SEE PAGE 37-3

SEE PAGE 37-2

SEE PAGE 37-2

GEORGE L. CAVANAUGH  
 & MARIE B. CAVANAUGH TRUSTEES  
 161580001  
 4.617 ACRES

GEORGE PARSONS  
 161580002  
 14,190 SQ FT

CLIFFORD R. BENOIT  
 & W.F. SUSANNE F.  
 161580003  
 13,874 SQ FT

SEE BOOK 17, PAGE 42

10' UTILITY & DRAINAGE EASEMENTS EACH  
 SIDE OF PROPERTY LINES AS INDICATED  
 BY DASHED LINES EXCEPT AS OTHERWISE  
 SHOWN.

SEE BOOK 17, PAGE 56

FOR COMPLETE ENG DATA SEE  
 ORIGINAL DEDICATION PLAT IN  
 BOOK 35, PAGE 66 OF RECORDS.