


PART OF THE N 1/2, SEC. 29, & THE SE 1/4 OF SEC. 20, T.7N., R.1W., S.L.B. & M.  
**FAIRFIELD ACRES SUBDIVISION PLAT II, PARTIAL AMENDMENT**

IN NORTH OGDEN CITY

TAXING UNIT: 10

SCALE 1" = 50'

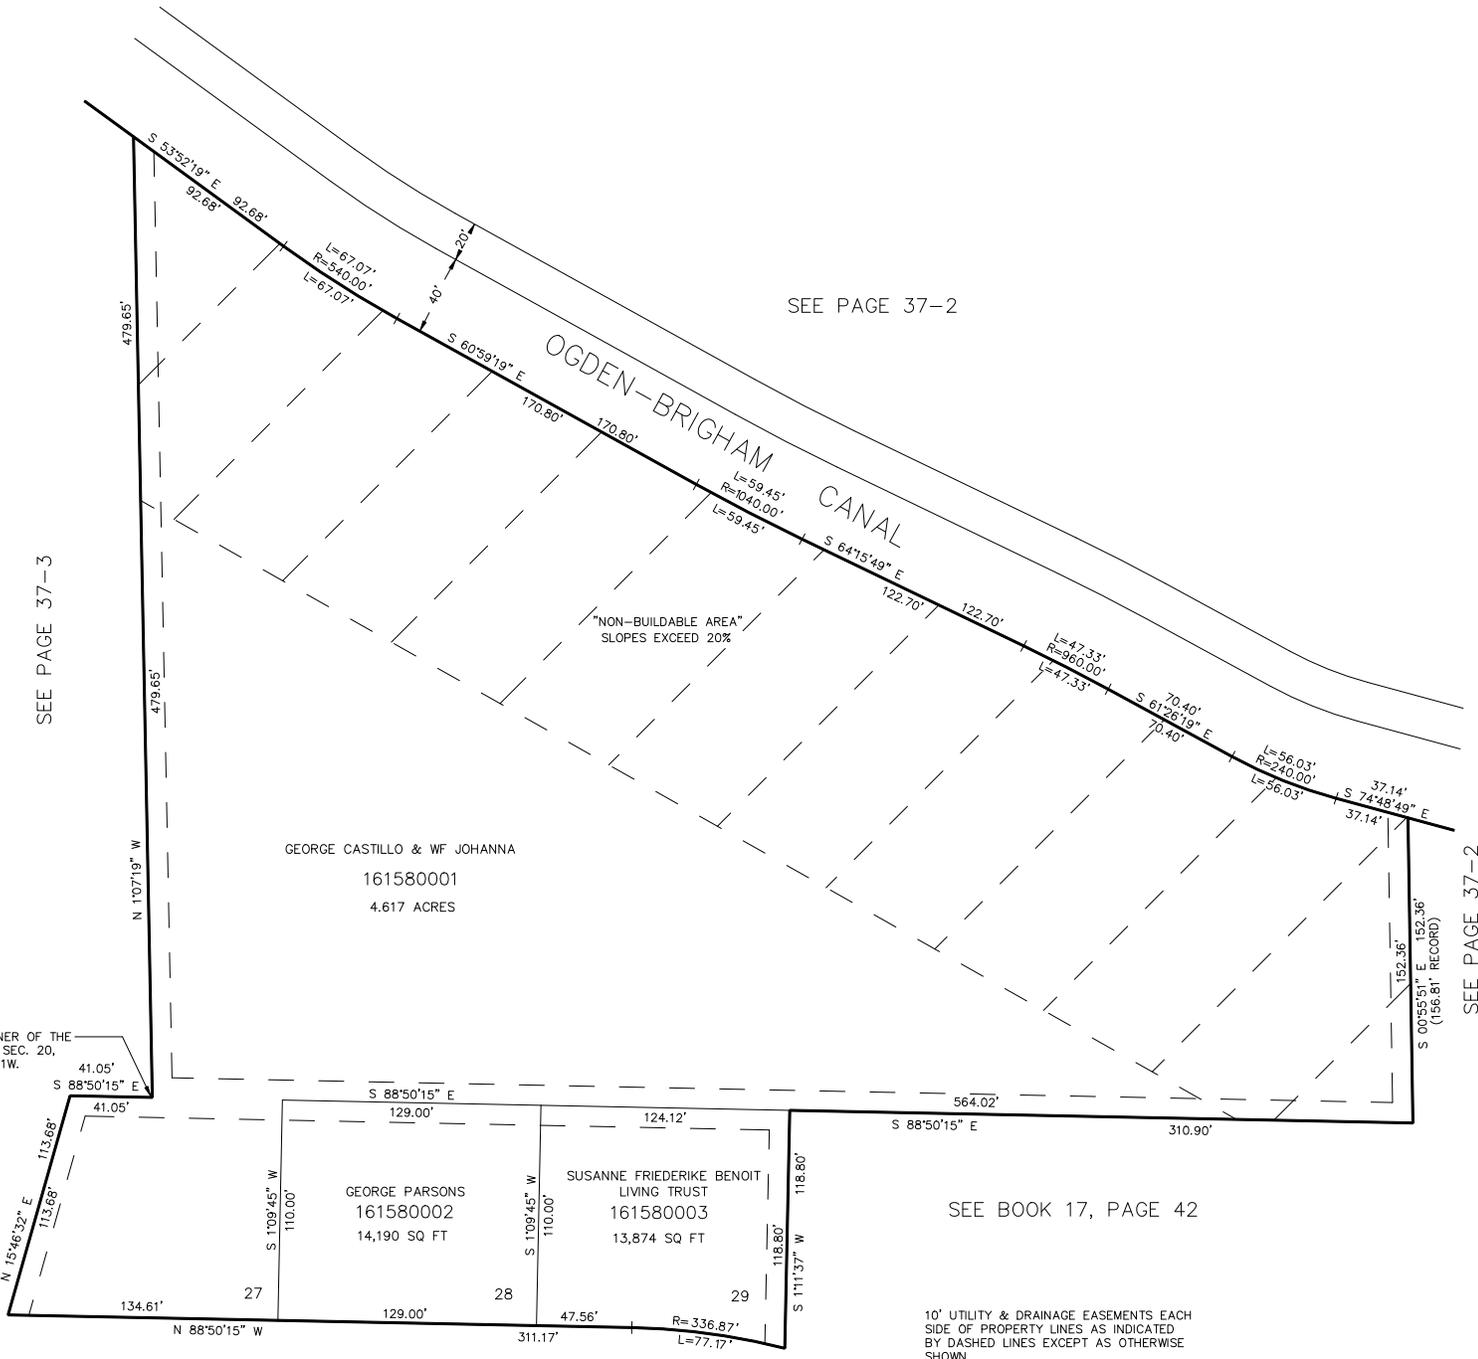

SEE PAGE 37-2

SEE PAGE 37-3

SEE PAGE 37-2

SEE BOOK 17, PAGE 56

SEE BOOK 17, PAGE 42

10' UTILITY & DRAINAGE EASEMENTS EACH SIDE OF PROPERTY LINES AS INDICATED BY DASHED LINES EXCEPT AS OTHERWISE SHOWN.

FOR COMPLETE ENG DATA SEE ORIGINAL DEDICATION PLAT IN BOOK 35, PAGE 66 OF RECORDS.