

PART OF THE SW. 1/4, SEC. 27, T.7N., R.1W., S.L.B. & M.

159

HALLTREE SUBDIVISION PHASE 6

IN NORTH OGDEN CITY

SCALE 1" = 50'


TAXING UNIT: 10

UNLESS OTHERWISE SHOWN
ALL LOTS OWNED BY:
BLACKBURN JONES REAL ESTATE INC.

SEE PAGE 49-3

SEE PAGE 152

SEE PAGE 49-3

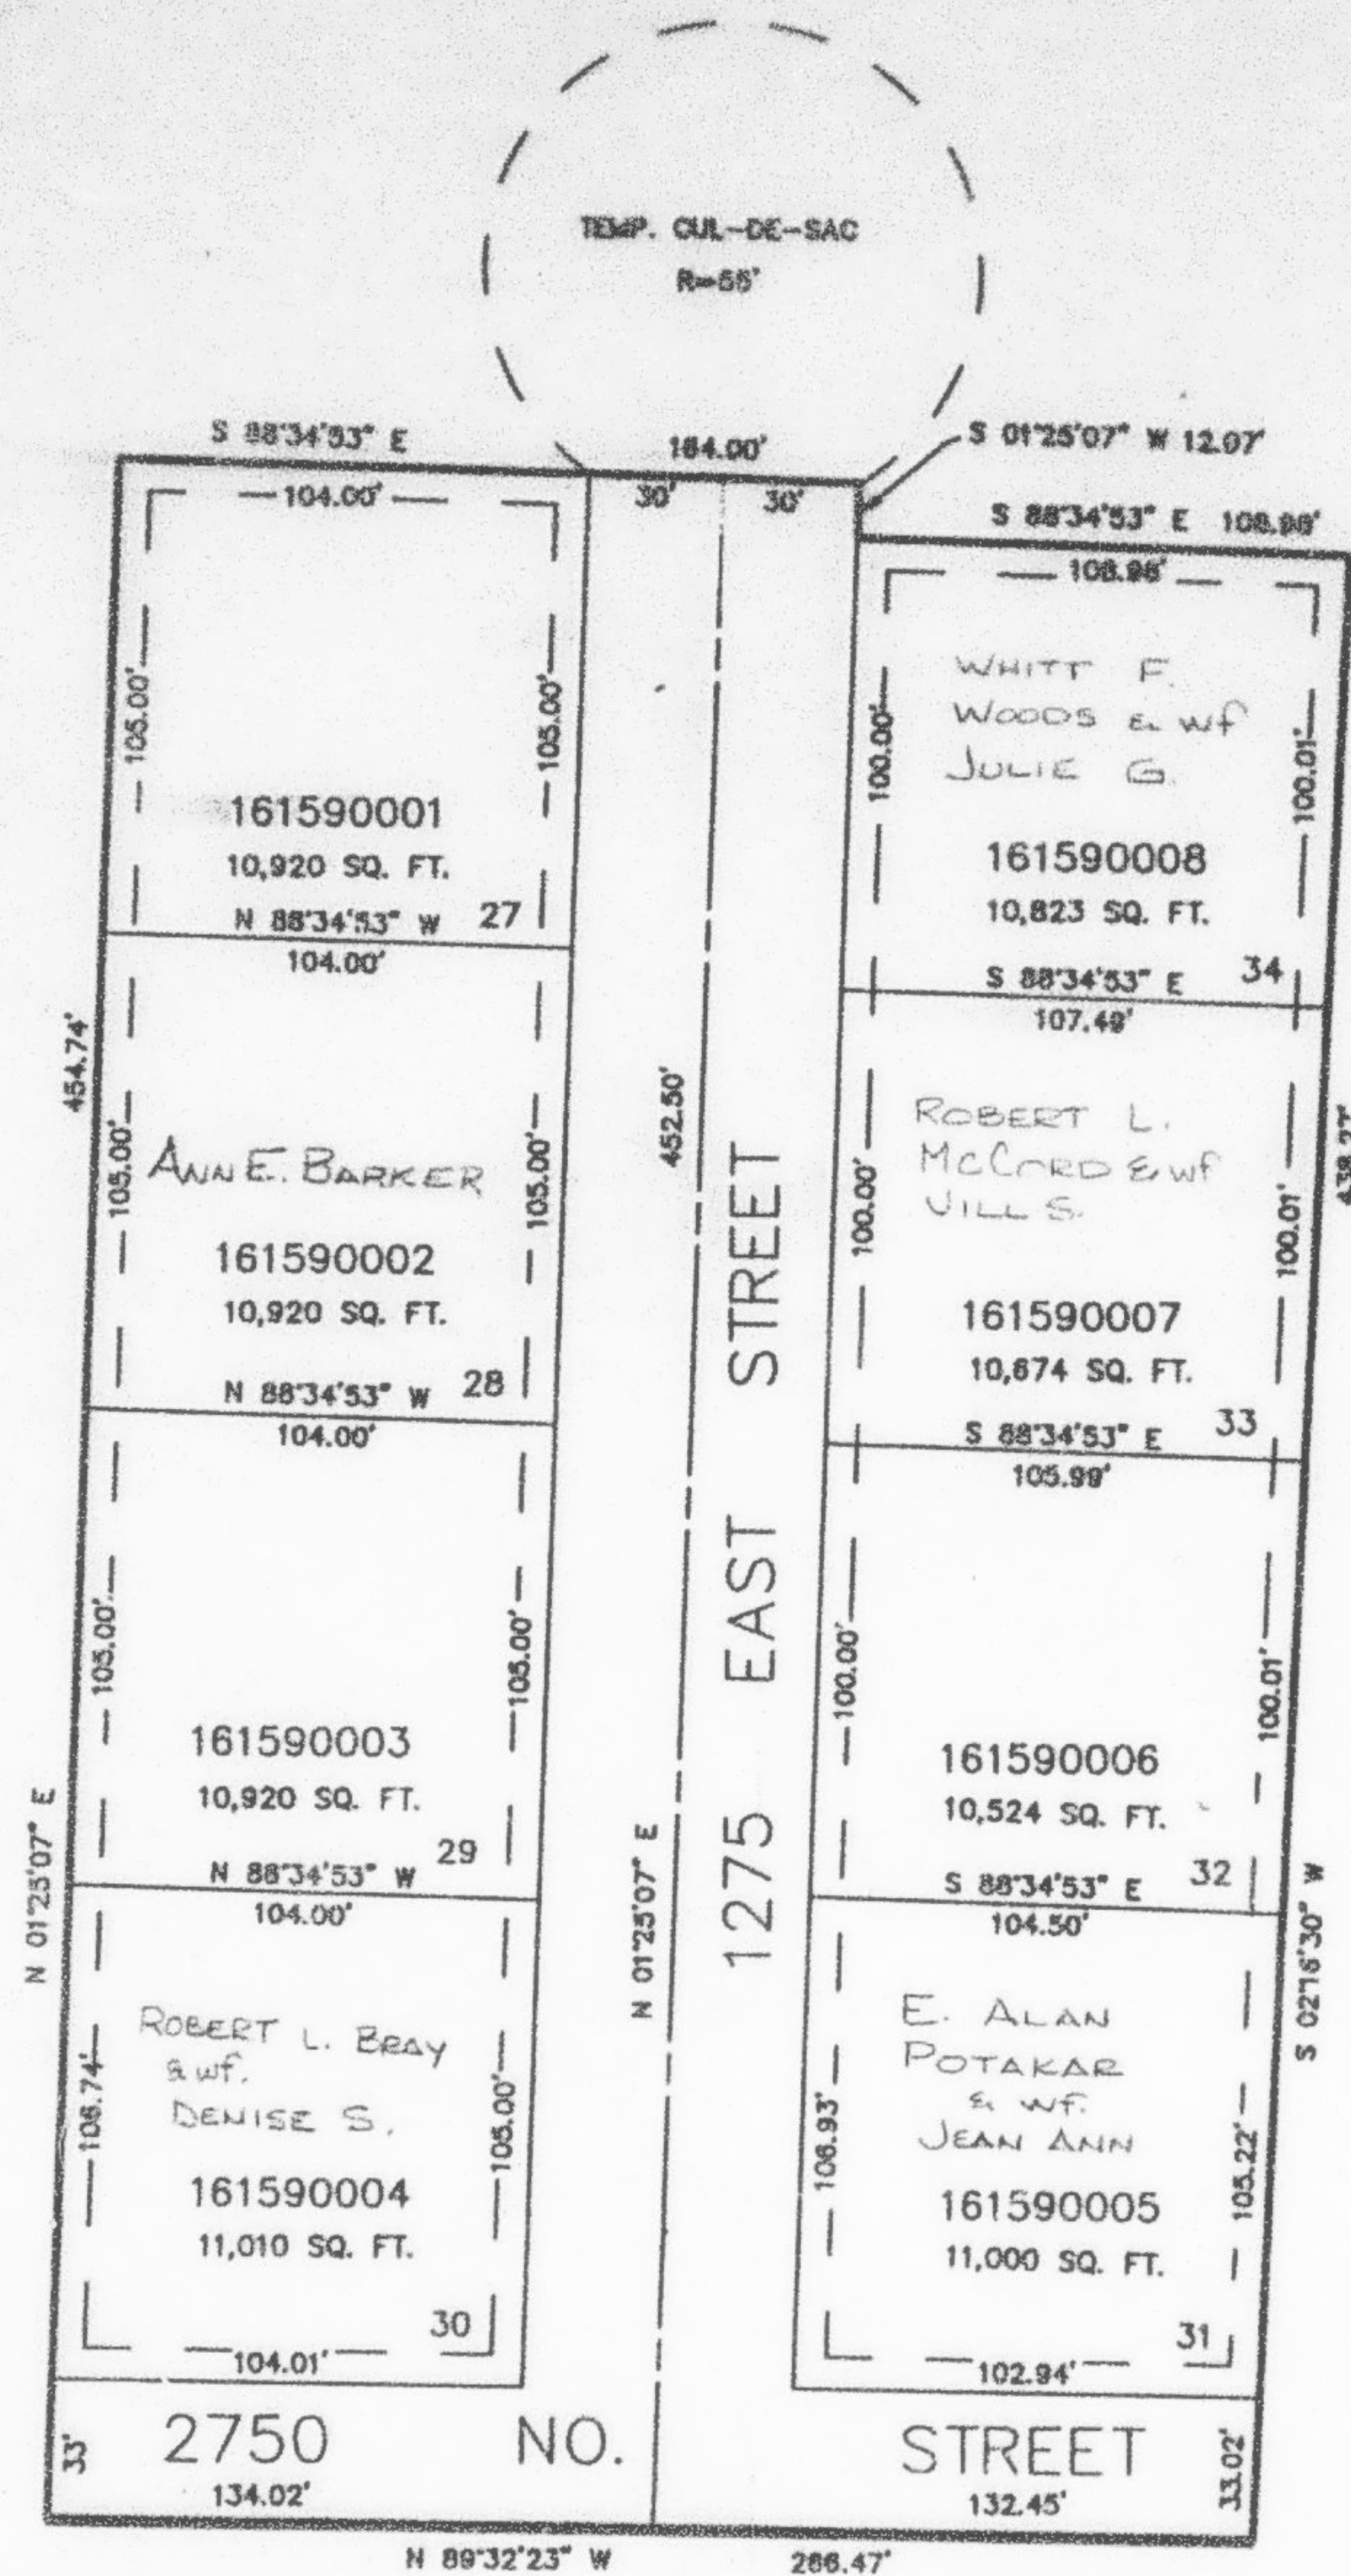

SEE PAGE 49-3

7' UTILITY & DRAINAGE EASEMENTS EACH
SIDE OF PROPERTY LINES AS INDICATED
BY DASHED LINES EXCEPT AS OTHERWISE
SHOWN.

FOR COMPLETE ENG DATA SEE
ORIGINAL DEDICATION PLAT IN
BOOK 35, PAGE 70 OF RECORDS.