

NORTH OAKS COVE SUBDIVISION - PHASE 5

IN NORTH OGDEN CITY

TAXING UNIT: 10

SCALE 1" = 100'


SEE PAGE 42

LINE	DIRECTION	DISTANCE
L1	S 89°06'33" E	66.00'
L4	N 00°50'44" E	30.00'
L5	S 89°09'18" E	8.28'
L7	N 89°09'18" W	25.00'
L9	N 89°09'09" W	33.00'
L10	N 00°50'44" E	33.00'

LOT	CURVE	RADIUS	LENGTH
92	C1	277.00'	18.13'

SEE PAGE 137

SEE PAGE 132

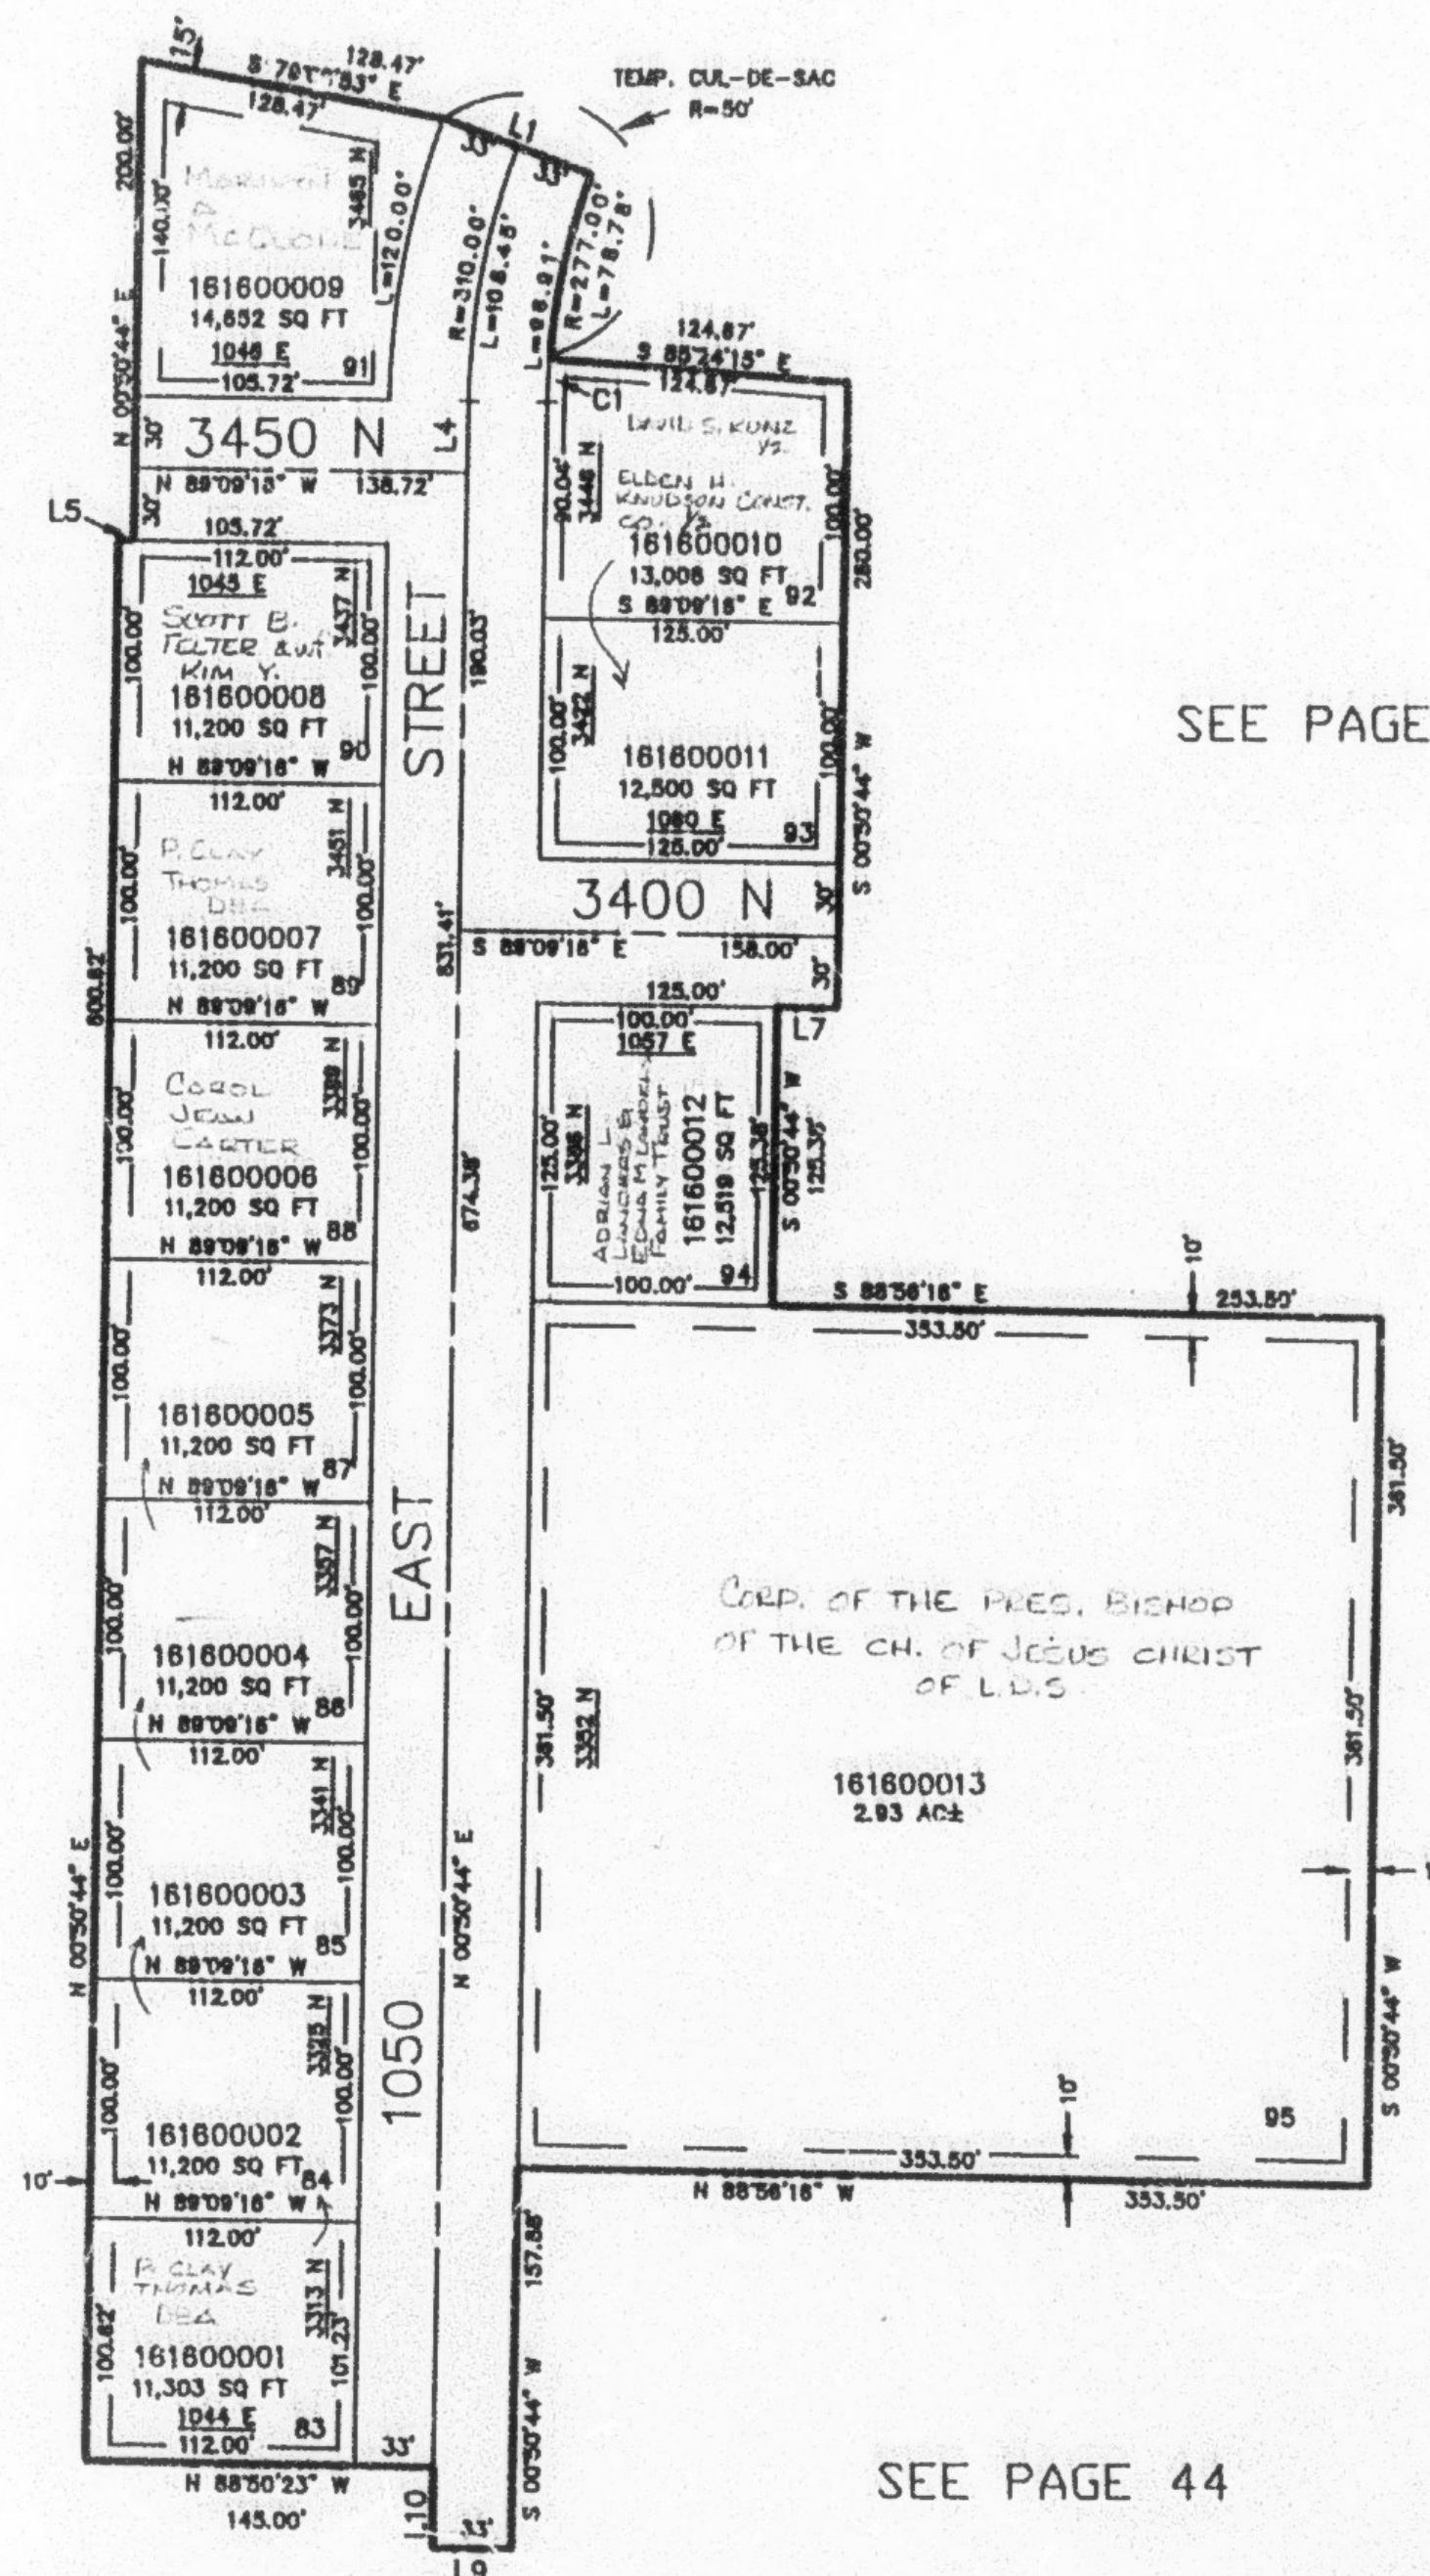

SEE PAGE 44

SEE PAGE 44

SEE PAGE 44

SEE PAGE 42

7' UTILITY & DRAINAGE EASEMENTS EACH SIDE OF PROPERTY LINES AS INDICATED BY DASHED LINES EXCEPT AS OTHERWISE SHOWN.

FOR COMPLETE ENG DATA SEE ORIGINAL DEDICATION PLAT IN BOOK 38, PAGE 25 OF RECORDS.