

PLEASANT VIEW HEIGHTS, NO. 2

IN PLEASANT VIEW CITY

SCALE 1" = 60'

TEMPORARY
TURN-AROUND

SEE PAGE 13-2

TAXING UNIT: 11

LINE DATA

LINE	DIRECTION	DISTANCE
L1	S 20°28'36" W	5.43'
L2	N 20°28'36" E	5.43'
L3	N 20°28'36" E	35.00'
L4	S 76°40'58" E	35.24'
L5	N 76°27'36" W	13.65'
L6	N 76°27'36" W	13.53'
L9	N 13°19'02" E	5.00'
L11	N 18°25'19" E	10.27'


CURVE DATA

LOT	CURVE	RADIUS	LENGTH
STREET	C1	357.77'	30.43'
24	C3	387.77'	32.99'
29	C4	459.82'	15.81'
19	C5	1371.01'	7.12'

SEE PAGE 19

SEE PAGE 18

SEE PAGE 157

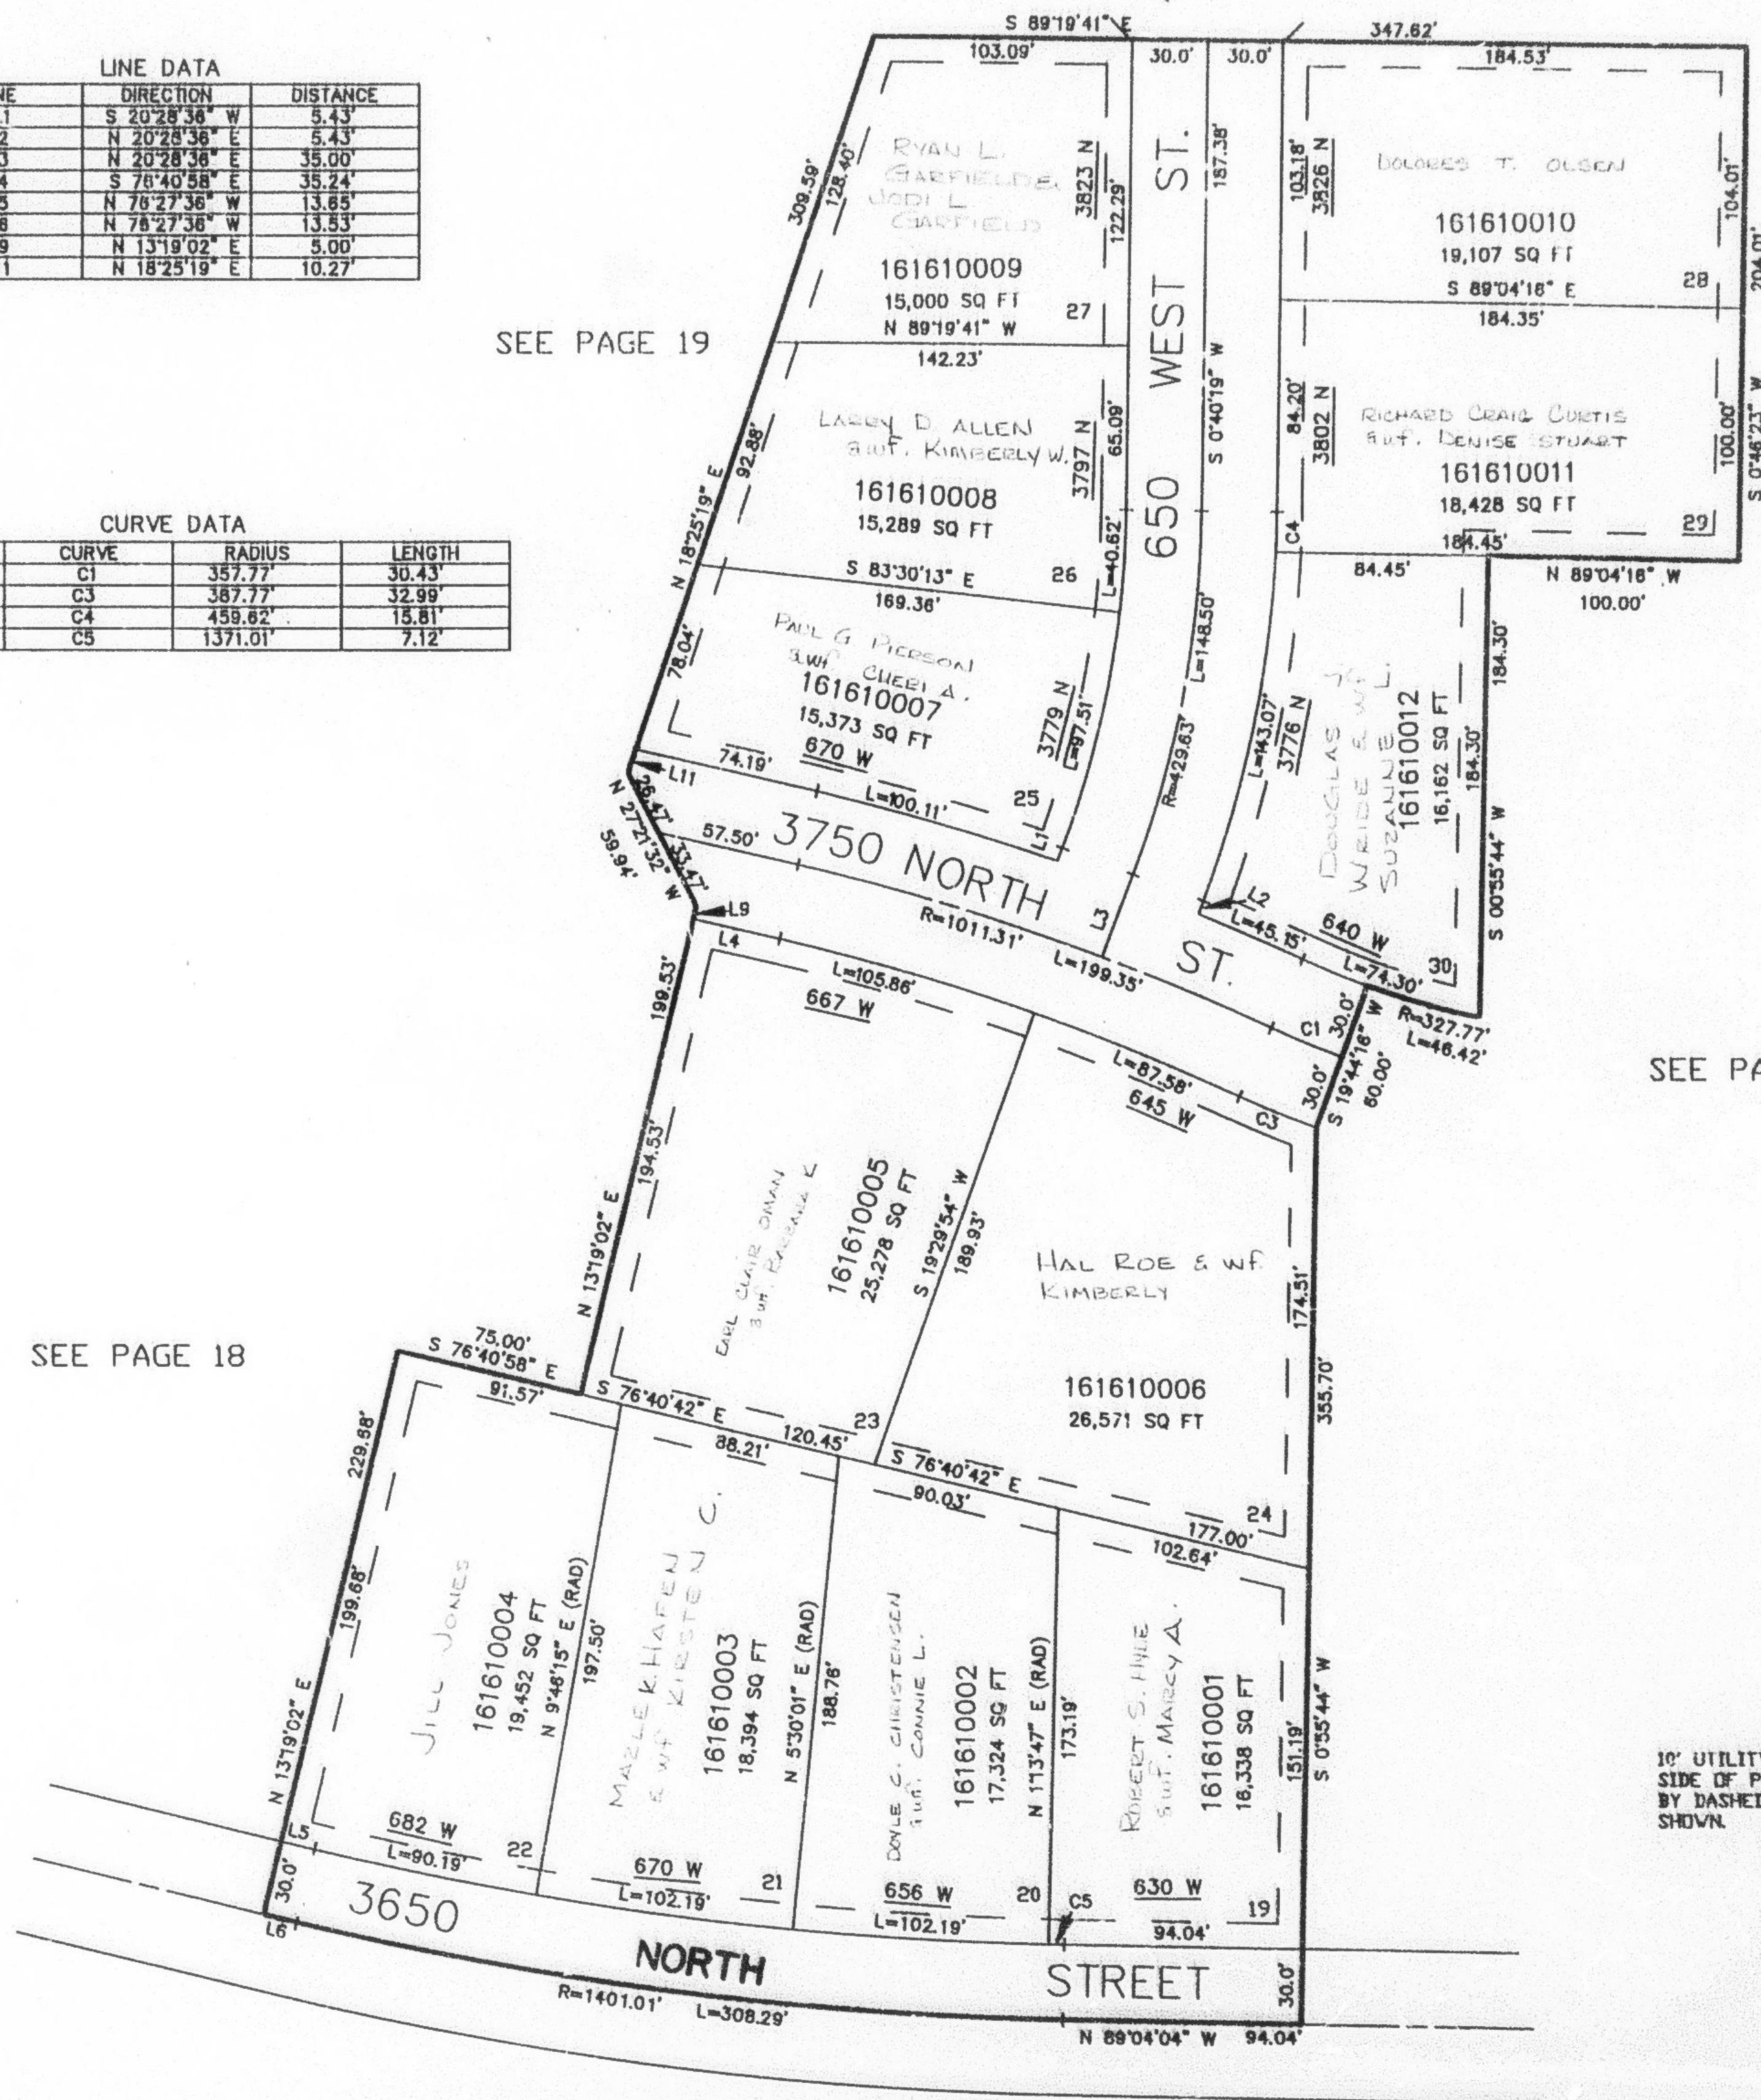

10' UTILITY & DRAINAGE EASEMENTS EACH SIDE OF PROPERTY LINES AS INDICATED BY DASHED LINES EXCEPT AS OTHERWISE SHOWN.

FOR COMPLETE ENG DATA SEE ORIGINAL DEDICATION PLAT IN BOOK 36, PAGE 47 OF RECORDS.

SEE PAGE 13-2