

PART OF THE S.E. 1/4, SEC. 19, T.7N., R.1W., S.L.B. & M.
PLEASANT VIEW HEIGHTS NO. 2

IN PLEASANT VIEW CITY

TAXING UNIT: 11

SCALE 1" = 60'

TEMPORARY
TURN-AROUND

SEE/PAGE 13-2


LINE DATA

LINE	DIRECTION	DISTANCE
L1	S 20°28'36" W	5.43'
L2	N 20°28'36" E	5.43'
L3	N 20°28'36" E	35.00'
L4	S 76°40'58" E	35.24'
L5	N 76°27'36" W	13.65'
L6	N 76°27'36" W	13.53'
L9	N 13°19'02" E	5.00'
L11	N 18°25'19" E	10.27'

SEE PAGE 19

CURVE DATA

LOT	CURVE	RADIUS	LENGTH
STREET	C1	357.77'	30.43'
24	C3	387.77'	32.99'
29	C4	459.62'	15.81'
19	C5	1371.01'	7.12'

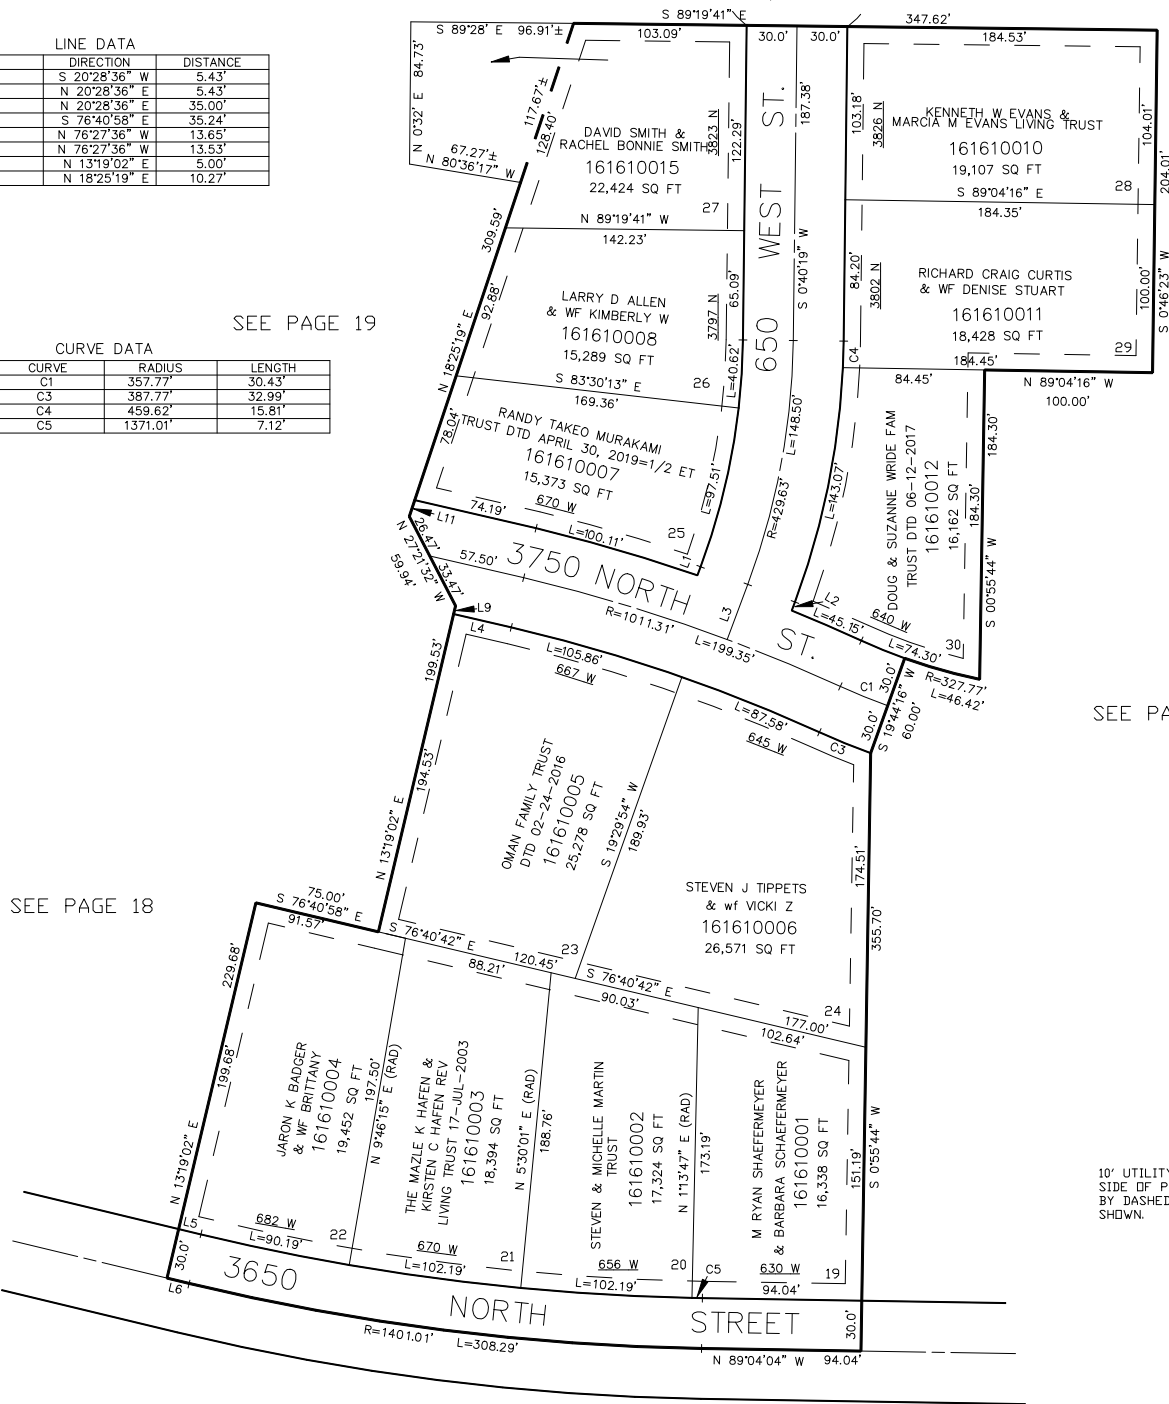

SEE PAGE 157

SEE PAGE 18

10' UTILITY & DRAINAGE EASEMENTS EACH
SIDE OF PROPERTY LINES AS INDICATED
BY DASHED LINES EXCEPT AS OTHERWISE
SHOWN.

FOR COMPLETE ENG DATA SEE
ORIGINAL DEDICATION PLAT IN
BOOK 36, PAGE 47 OF RECORDS.

SEE PAGE 13-2