

PART OF THE S.W. 1/4, SEC. 22, T.7N., R.1W. &  
PART OF THE N.W. 1/4, SEC. 27, T.7N., R.1W., S.L.B. & M.

NORTH POINTE SUBDIVISION

TAXING UNIT: 10

IN NORTH OGDEN CITY

SCALE 1" = 50'


SEE PAGE 44

SEE PAGE 160

SEE BK. 17, PAGE 1

SEE PAGE 44

SEE PAGE 49-4

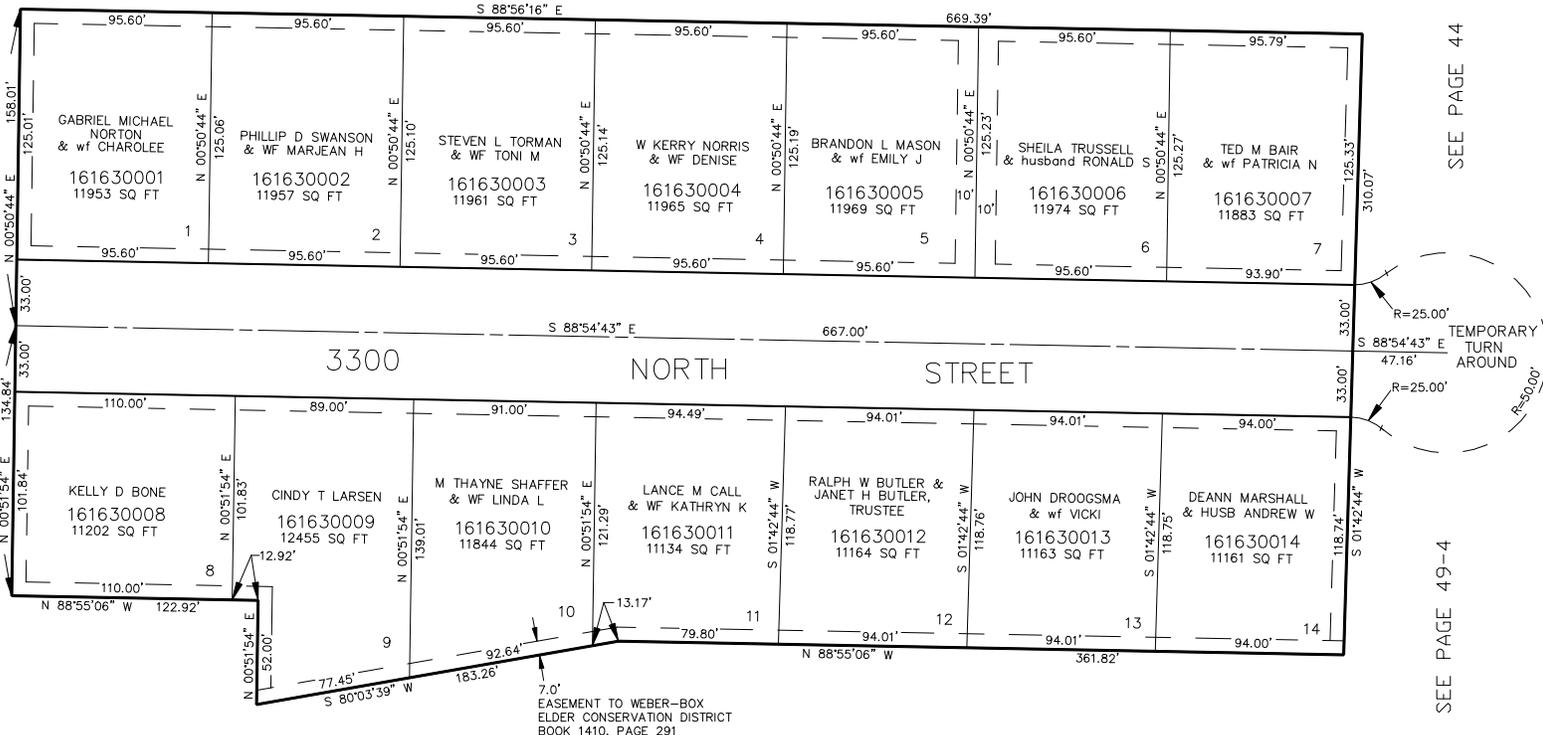

SEE PAGE 49-4

FOR COMPLETE ENG DATA SEE ORIGINAL DEDICATION PLAT IN BOOK 37, PAGE 25 OF RECORDS.

7' UTILITY & DRAINAGE EASEMENTS EACH SIDE OF PROPERTY LINES AS INDICATED BY DASHED LINES EXCEPT AS OTHERWISE SHOWN.