

PART OF THE S.E. 1/4, SEC. 19, T.7N., R.1W., S.L.B. & M.
PLEASANT VIEW HEIGHTS NO. 3

IN PLEASANT VIEW CITY


TAXING UNIT: 11

SCALE 1" = 60'

SEE PAGE 13-2

SEE PAGE 157

SEE PAGE 13-2

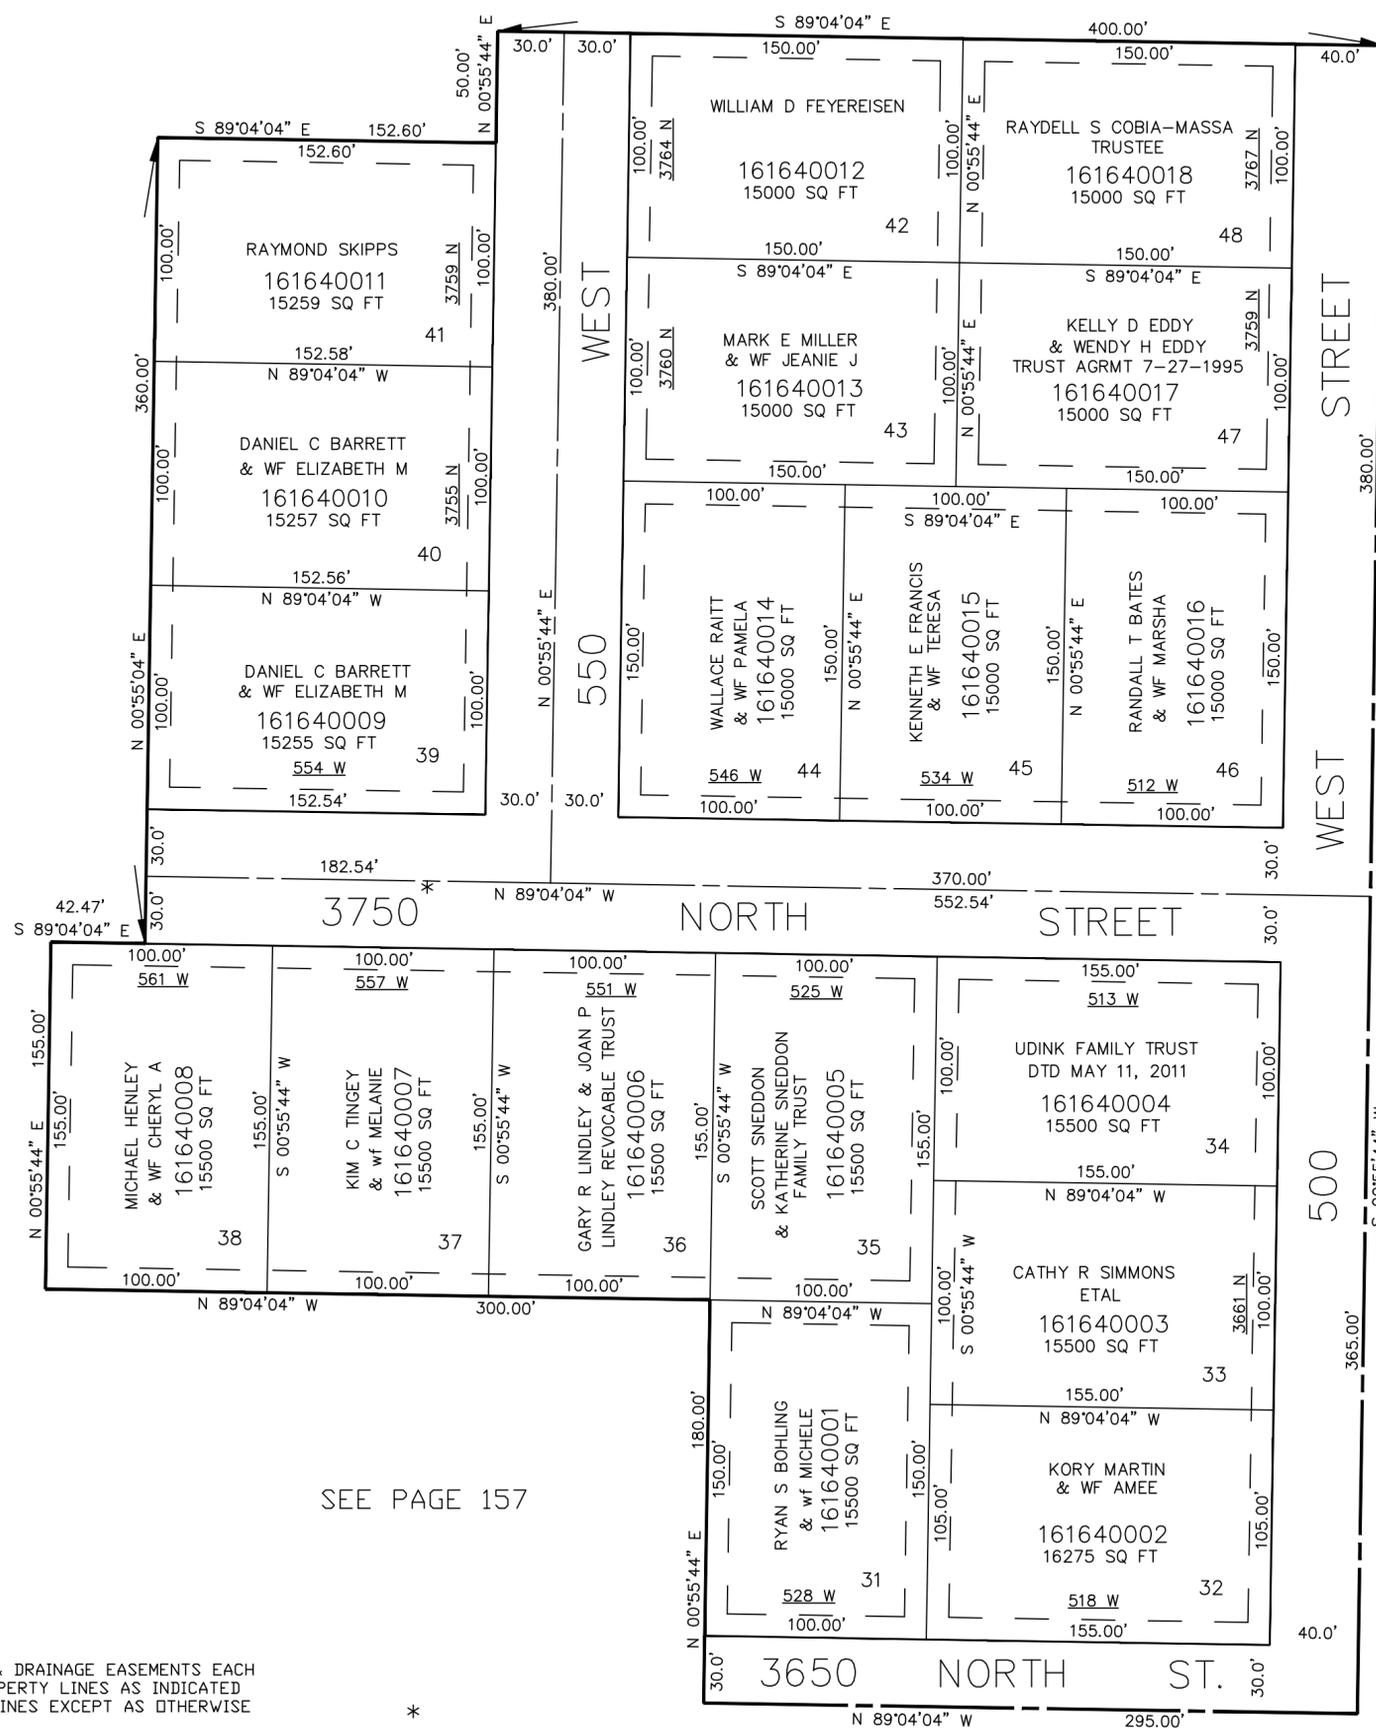

SEE PAGE 157

10' UTILITY & DRAINAGE EASEMENTS EACH SIDE OF PROPERTY LINES AS INDICATED BY DASHED LINES EXCEPT AS OTHERWISE SHOWN.

* CORR. AFFT. 1718-648
1-JUNE-94

FOR COMPLETE ENG DATA SEE ORIGINAL DEDICATION PLAT IN BOOK 37, PAGE 34 OF RECORDS.