

PART OF THE SW 1/4, OF SEC. 20, T.7N., R.1W., S.L.B. & M.
INDIAN TRAILS SUBDIVISION - PHASE 2

165

IN PLEASANT VIEW CITY


SCALE 1" = 50'

TAXING UNIT: 11

UNLESS OTHERWISE SHOWN
ALL LOTS OWNED BY:
FLOYD J. WOODFIELD FAMILY TRUST

SEE PAGE 37-3

SEE PAGE 153

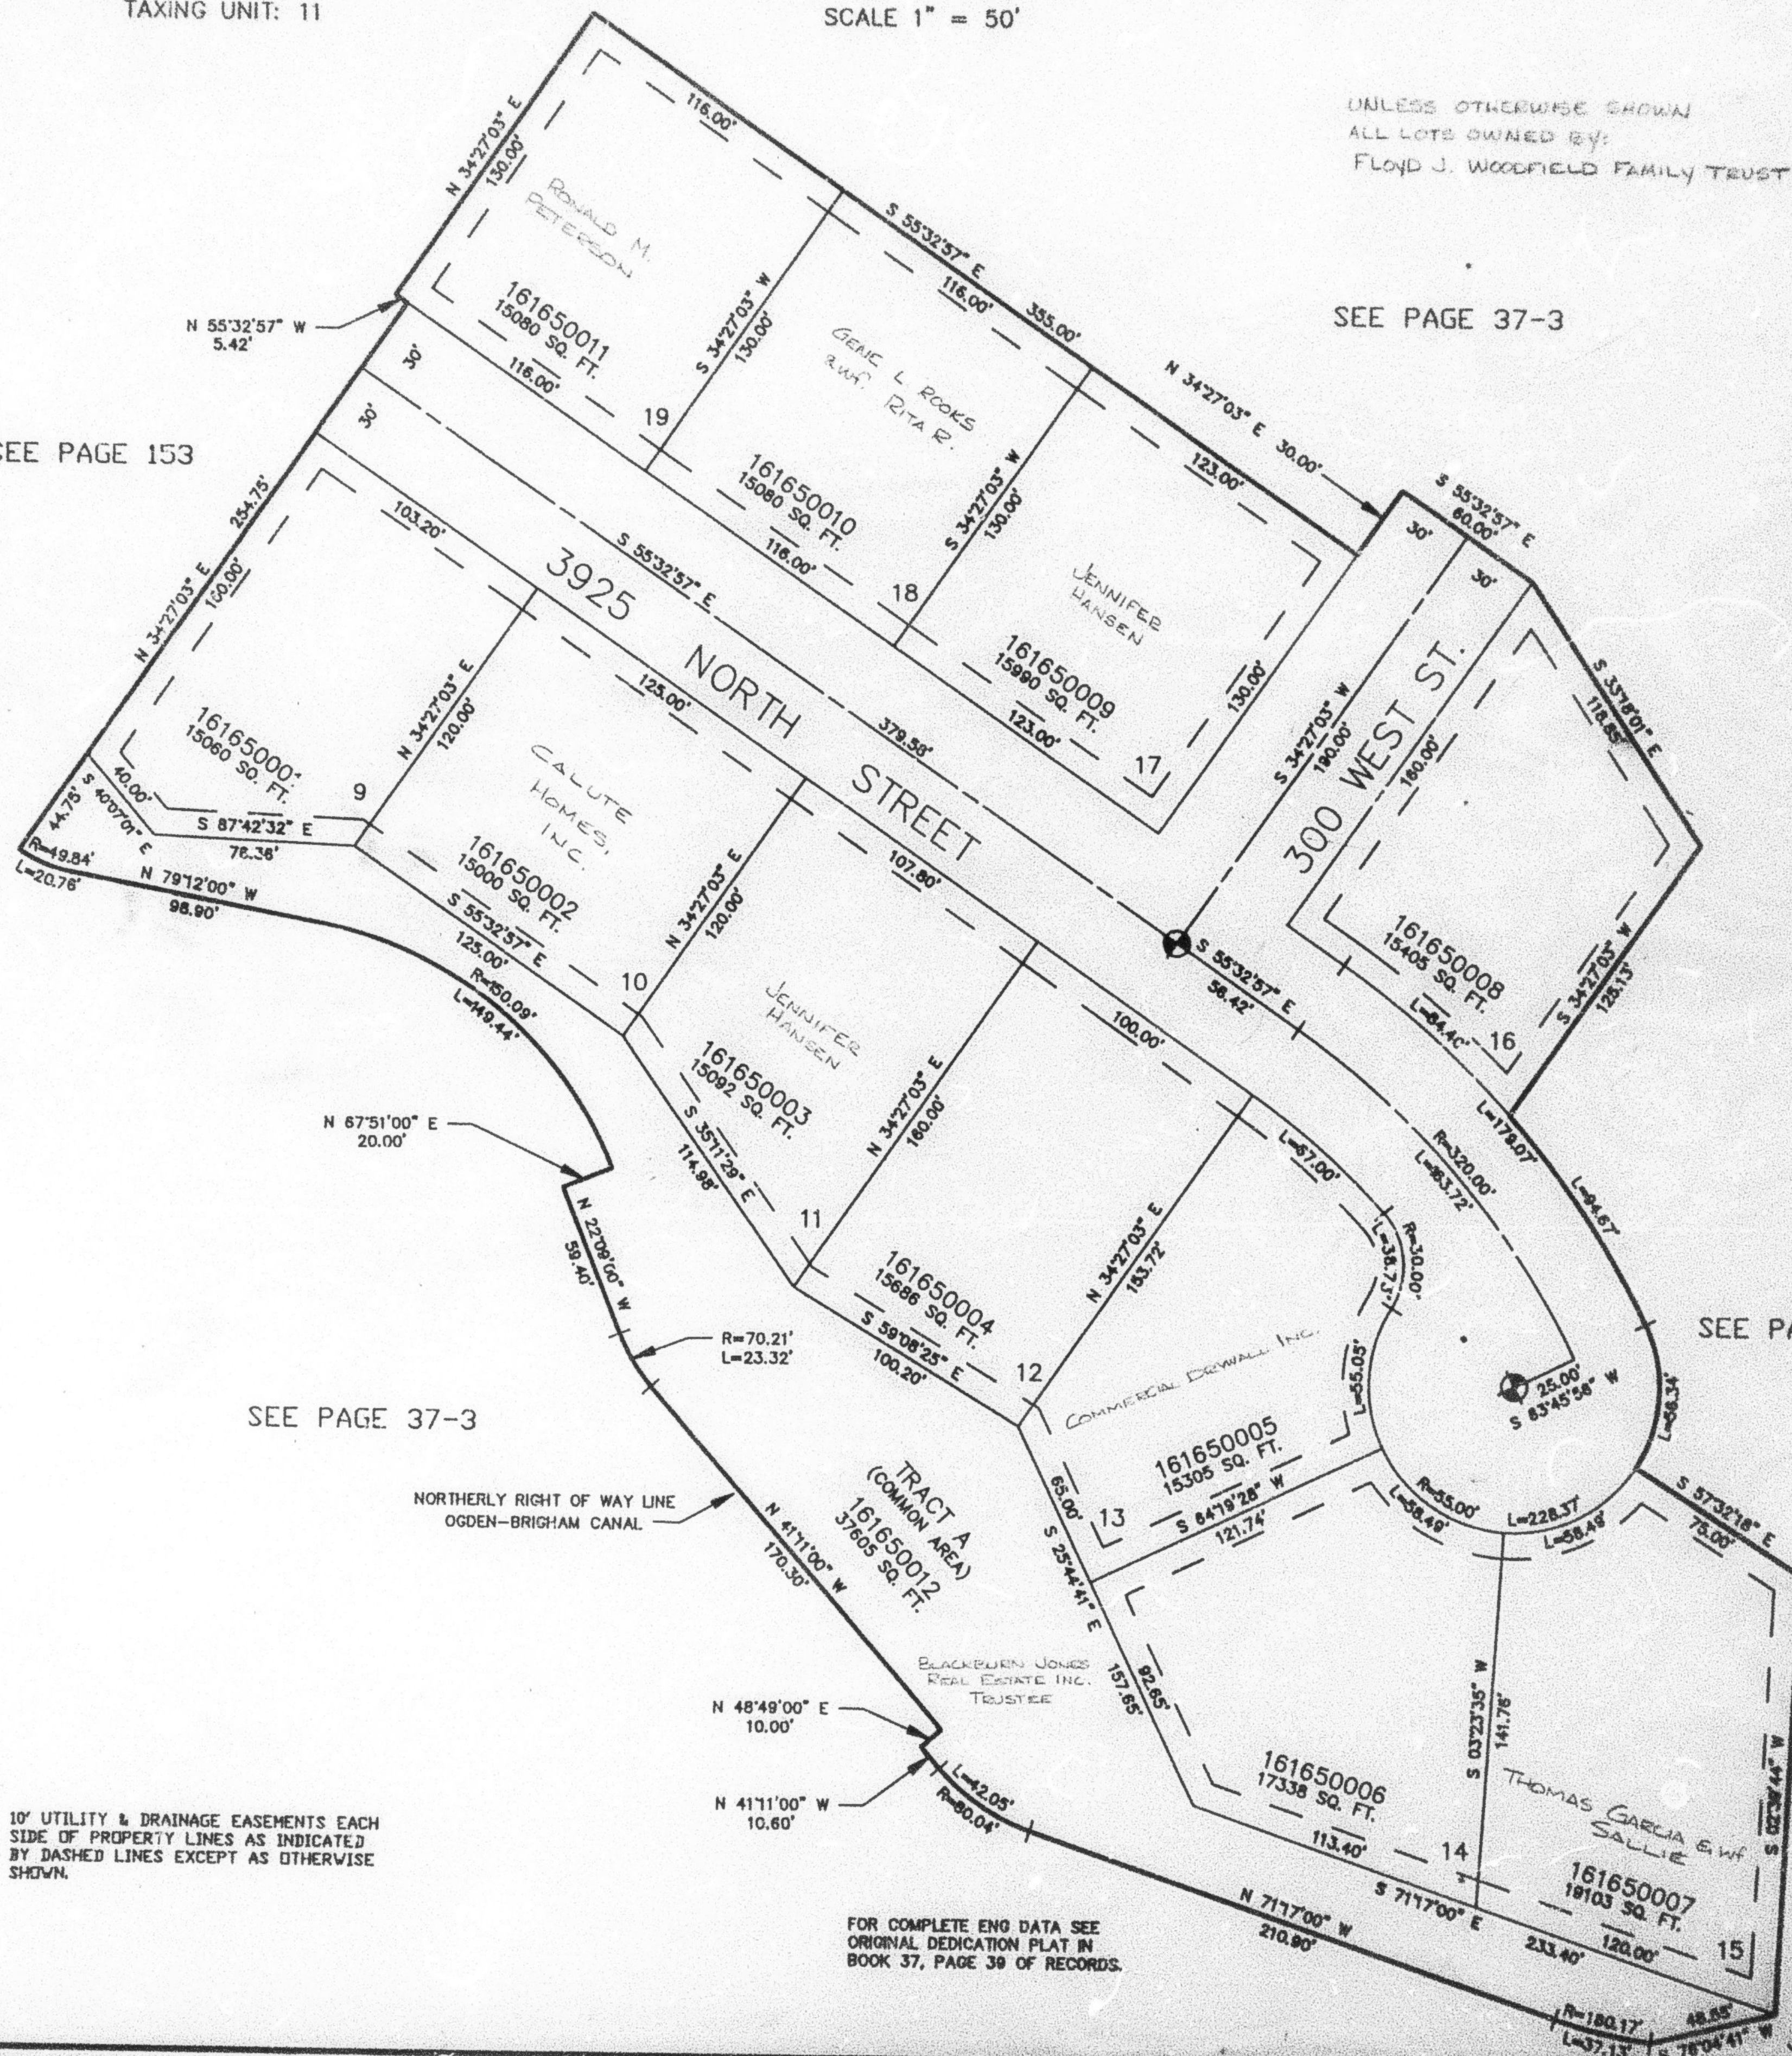

SEE PAGE 37-3

SEE PAGE 37-3

10' UTILITY & DRAINAGE EASEMENTS EACH
SIDE OF PROPERTY LINES AS INDICATED
BY DASHED LINES EXCEPT AS OTHERWISE
SHOWN.

FOR COMPLETE ENG DATA SEE
ORIGINAL DEDICATION PLAT IN
BOOK 37, PAGE 39 OF RECORDS.