

PART OF THE SW 1/4, OF SEC. 20, T.7N., R.1W., S.L.B. & M.
INDIAN TRAILS SUBDIVISION - PHASE 2

165

IN PLEASANT VIEW CITY


SCALE 1" = 50'

TAXING UNIT: 11

UNLESS OTHERWISE SHOWN
ALL LOTS OWNED BY:
FLOYD J. WOODFIELD FAMILY TRUST

SEE PAGE 37-3

SEE PAGE 153

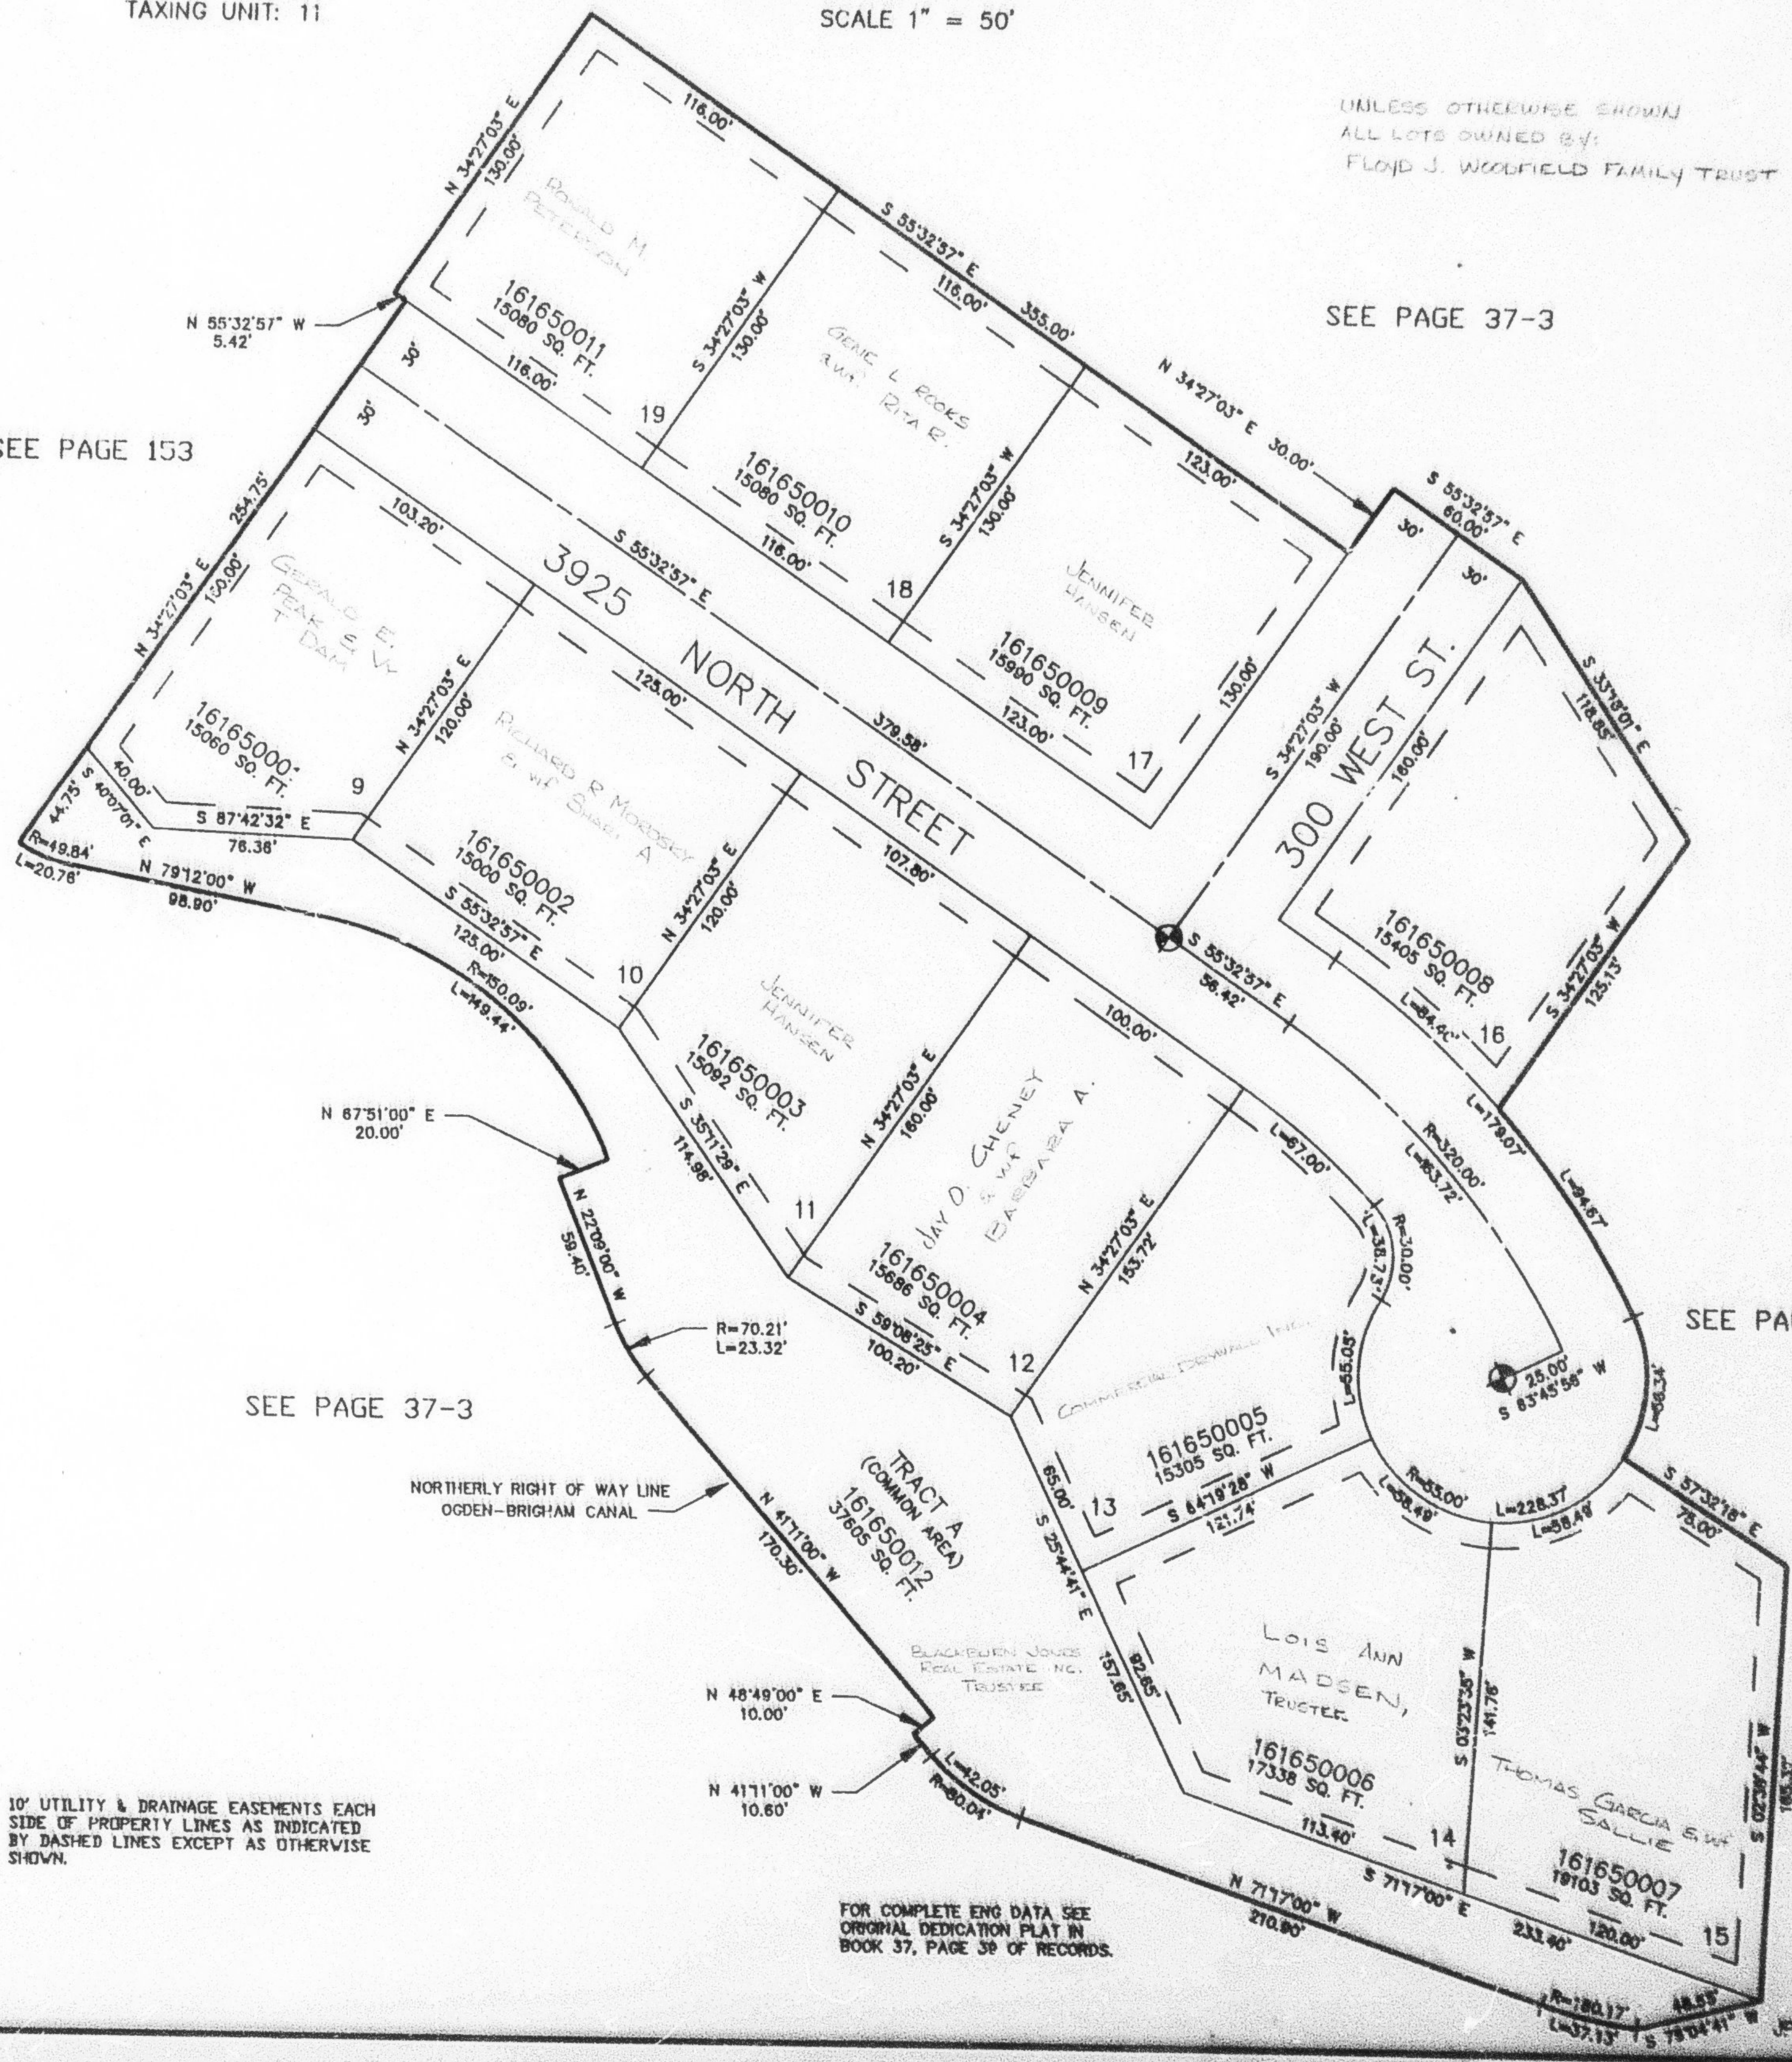

SEE PAGE 37-3

SEE PAGE 37-3

FOR COMPLETE ENG DATA SEE
ORIGINAL DEDICATION PLAT IN
BOOK 37, PAGE 30 OF RECORDS.

10' UTILITY & DRAINAGE EASEMENTS EACH
SIDE OF PROPERTY LINES AS INDICATED
BY DASHED LINES EXCEPT AS OTHERWISE
SHOWN.