

PART OF THE SE 1/4, OF SEC. 21, T.7N., R.1W., S.L.B. & M.
NORTH OAKS COVE SUBDIVISION - PHASE 6

167

IN NORTH OGDEN CITY

SCALE 1" = 50'


TAXING UNIT: 10

UNLESS OTHERWISE SHOWN
 ALL LOTS OWNED BY:
 P. CLAY THOMAS

SEE PAGE 42

SEE PAGE 42

SEE PAGE 162

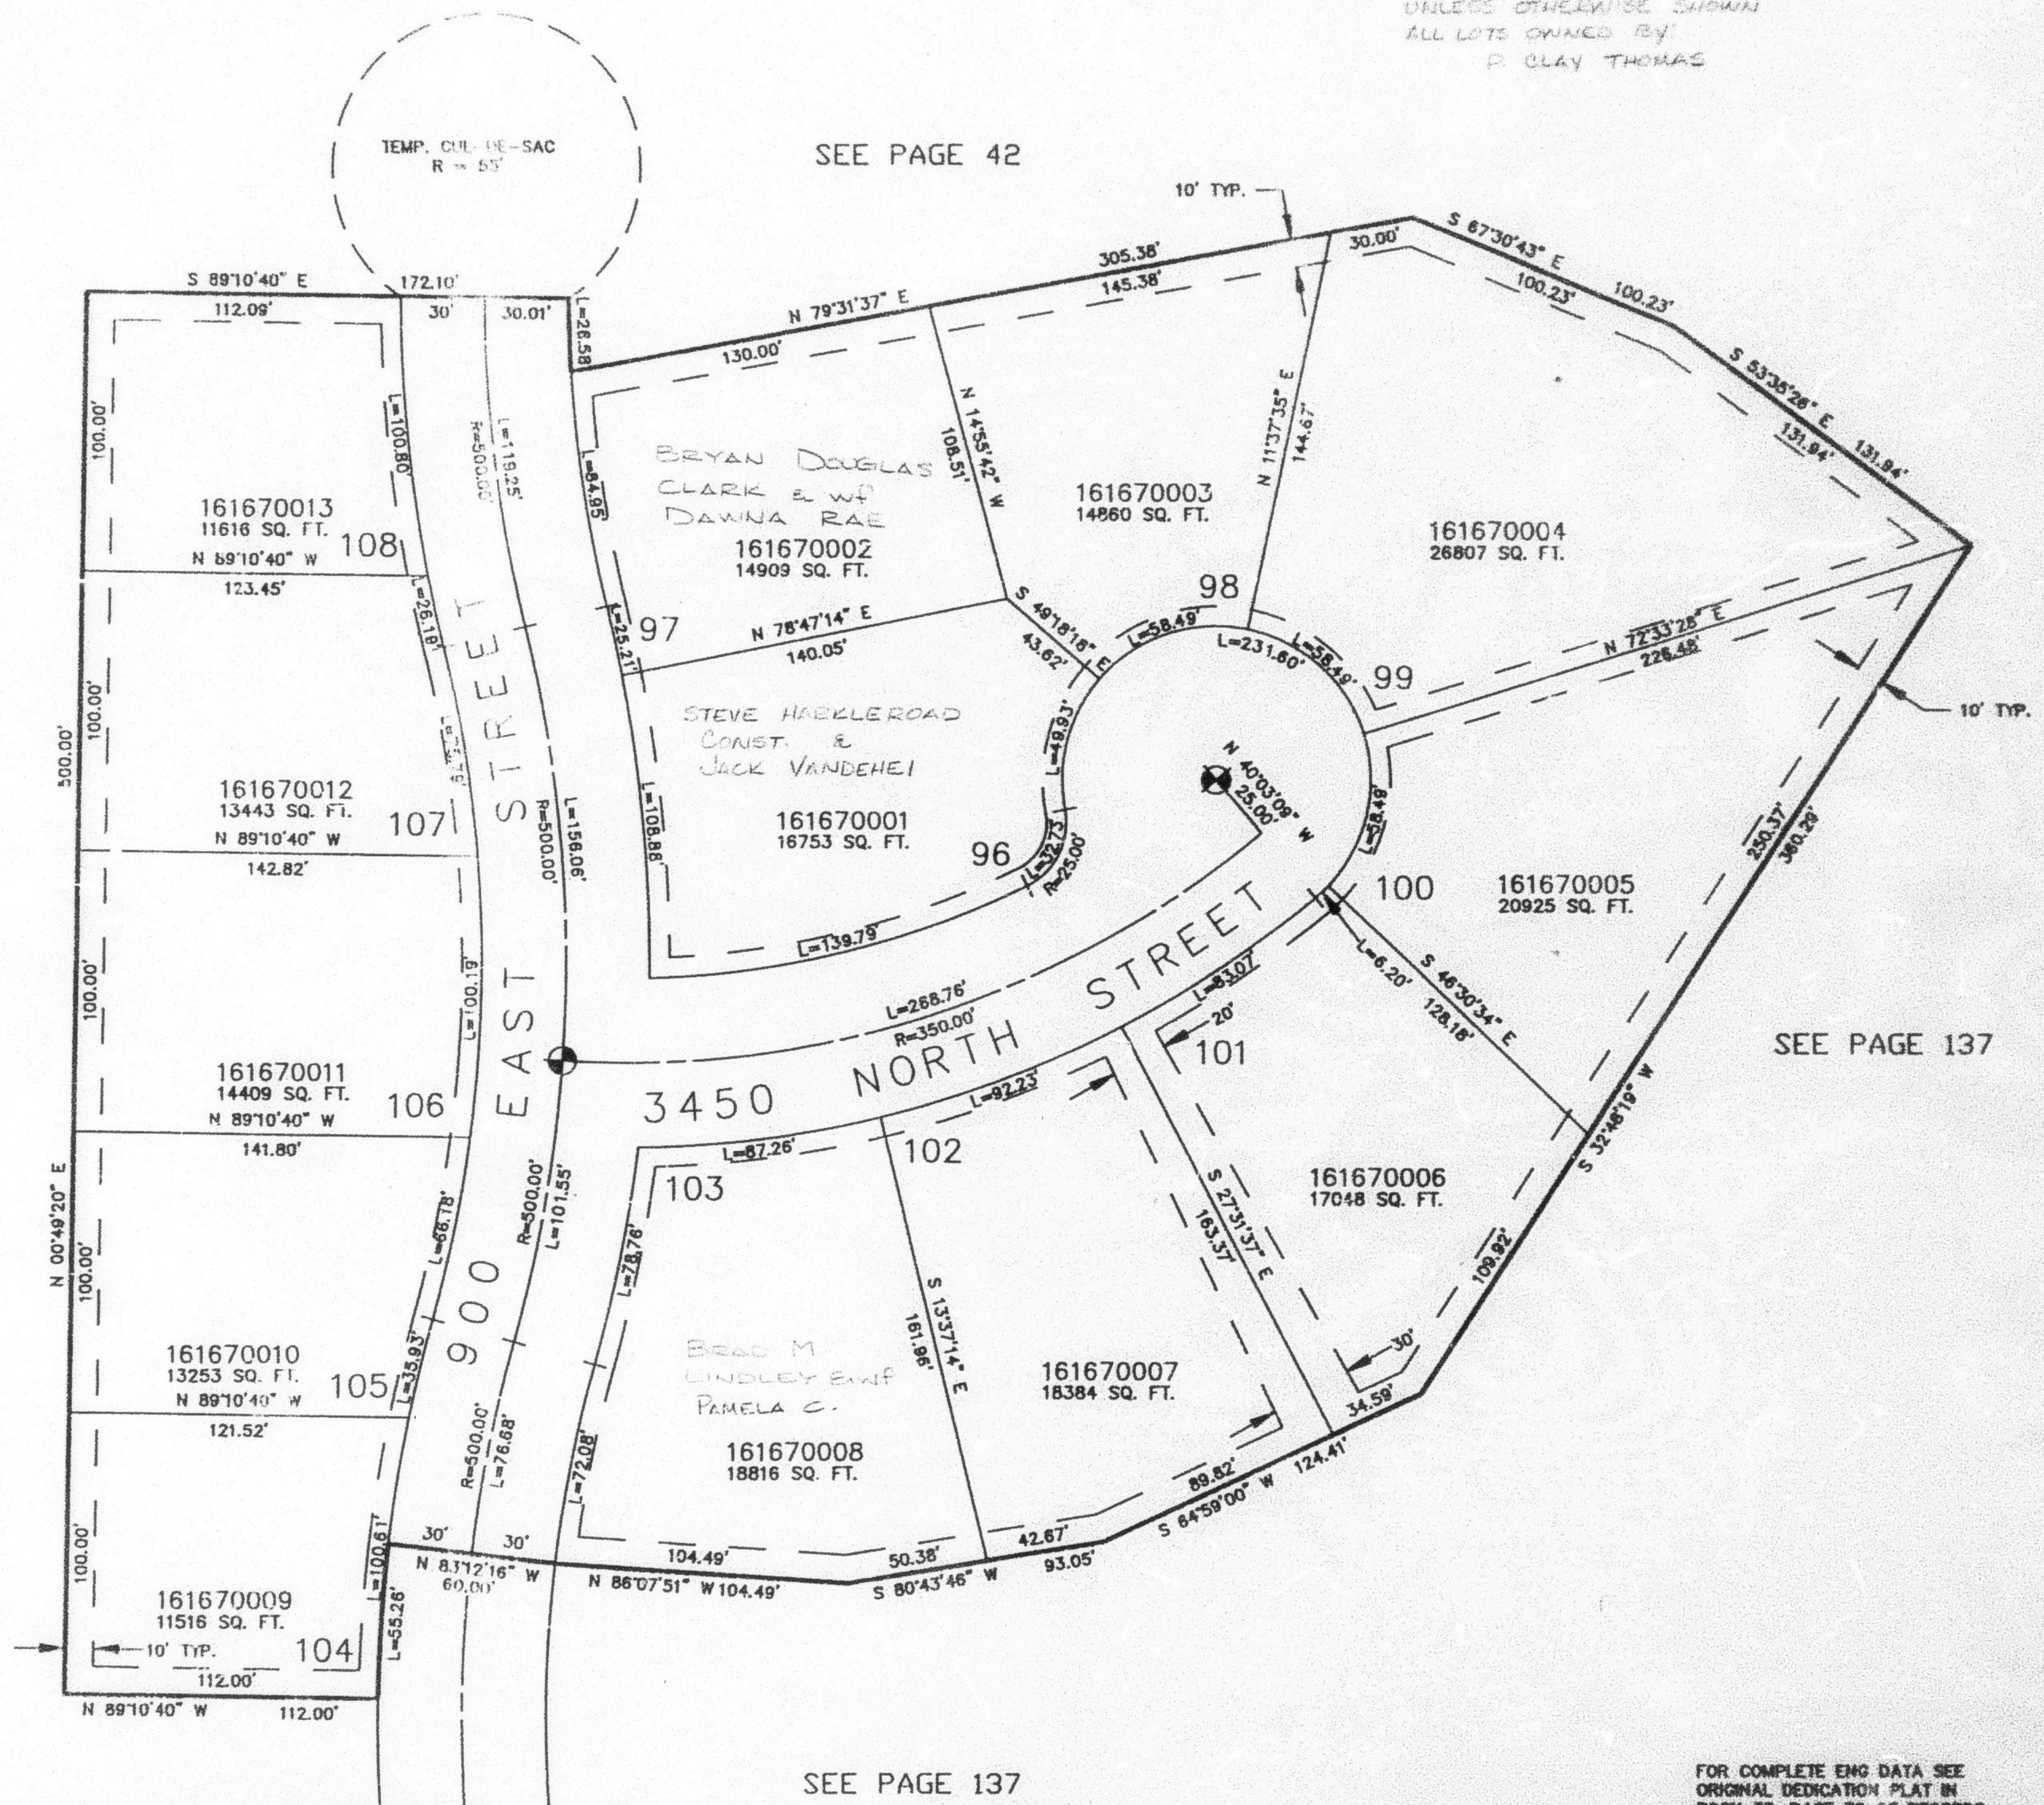

SEE PAGE 137

SEE PAGE 137

7' UTILITY & DRAINAGE EASEMENTS EACH
 SIDE OF PROPERTY LINES AS INDICATED
 BY DASHED LINES EXCEPT AS OTHERWISE
 SHOWN.

FOR COMPLETE ENG DATA SEE
 ORIGINAL DEDICATION PLAT IN
 BOOK 37, PAGE 79 OF RECORDS.