

PART OF THE S.E. 1/4, SEC. 20, T.7N., R.1W., S.L.B. & M.
PEBBLE BEACH OF THE GREAT LAKE BONNEVILLE - PHASE 2

168

IN NORTH OGDEN CITY

TAXING UNIT: 10


SCALE 1" = 80'

UNLESS OTHERWISE SHOWN
 ALL LOTS OWNED BY
 MOUNTAIN VIEW TITLE & E.S.G. INC. TRUSTEE

SEE PAGE 37-2

SEE PAGE 37-2

SEE PAGE 37-2

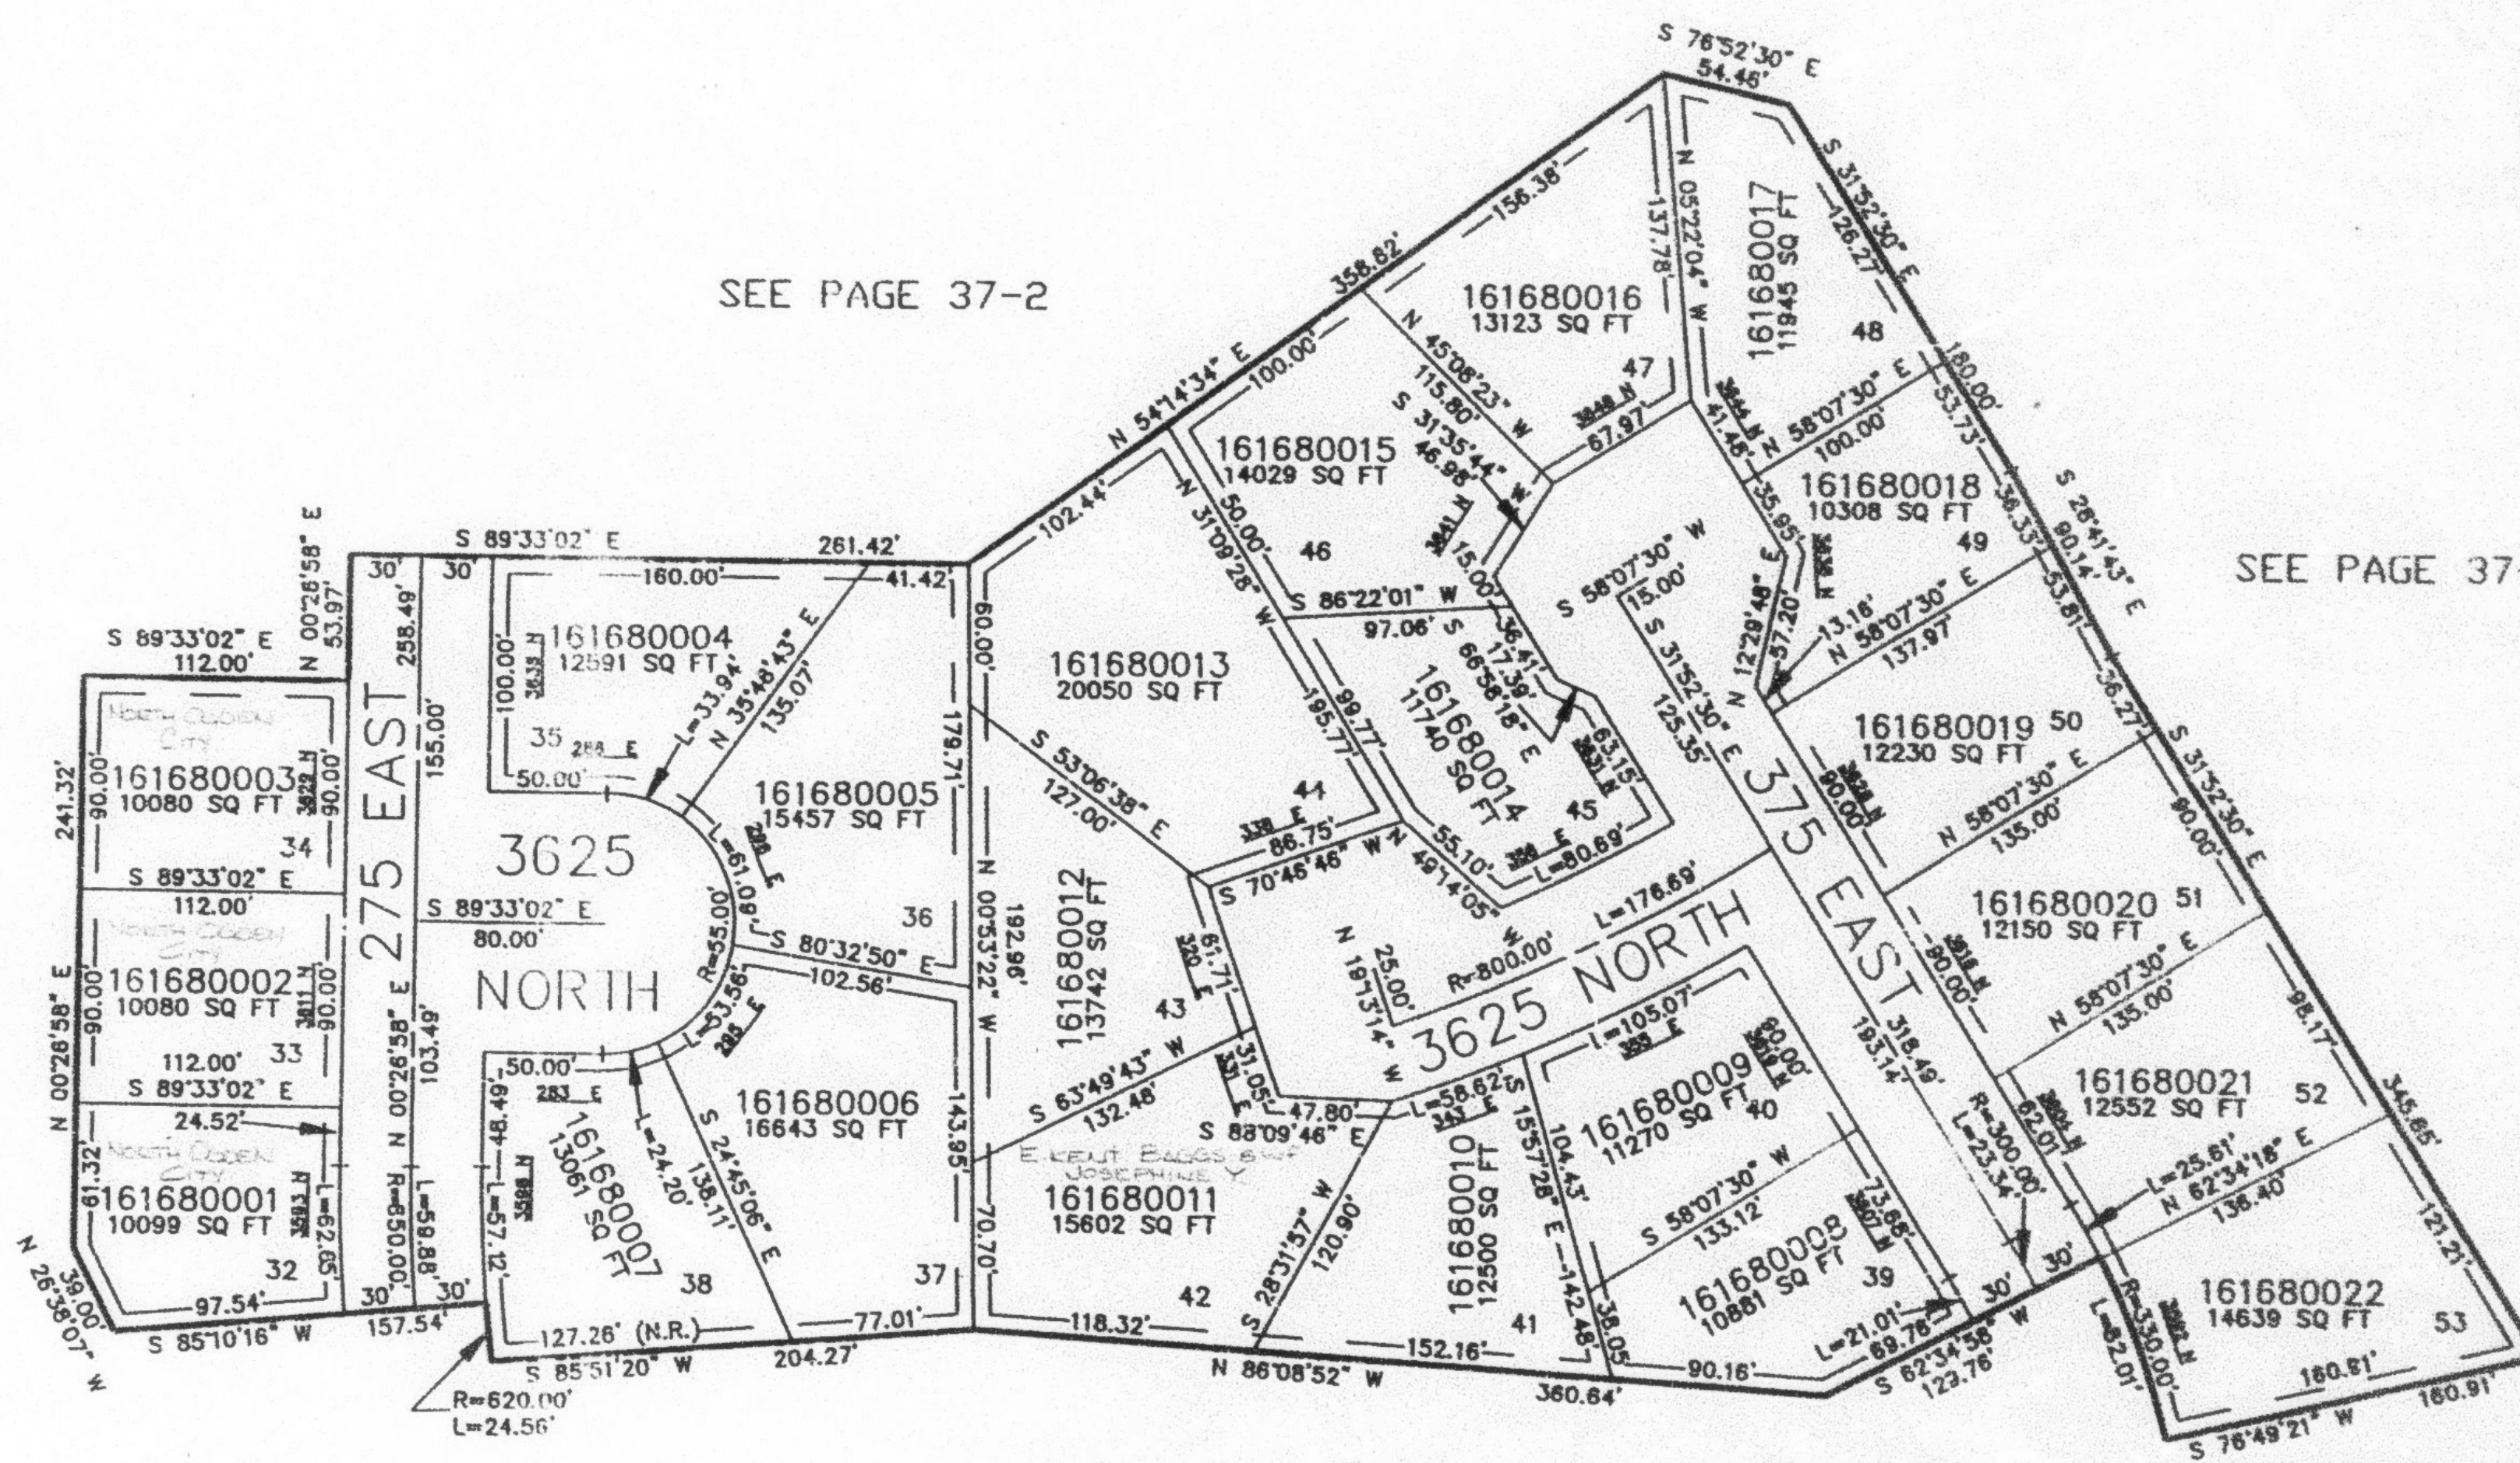

SEE PAGE 147

SEE PAGE 146

SEE PAGE 145

7' UTILITY & DRAINAGE EASEMENTS EACH
 SIDE OF PROPERTY LINES AS INDICATED
 BY DASHED LINES EXCEPT AS OTHERWISE
 SHOWN.

FOR COMPLETE ENG DATA SEE
 ORIGINAL DEDICATION PLAT IN
 BOOK 37, PAGE 82 OF RECORDS.