


PART OF THE S.E. 1/4, SEC. 20, T.7N., R.1W., S.L.B. & M.
PEBBLE BEACH OF THE GREAT LAKE BONNEVILLE — PHASE 2
 IN NORTH OGDEN CITY
 TAXING UNIT: 10
 SCALE 1" = 80'

168

LANDS OUTLINED SHOWN
 ALL LOTS OWNED BY
 MOUNTAIN VIEW TITLE & SEC. 100 TRUST

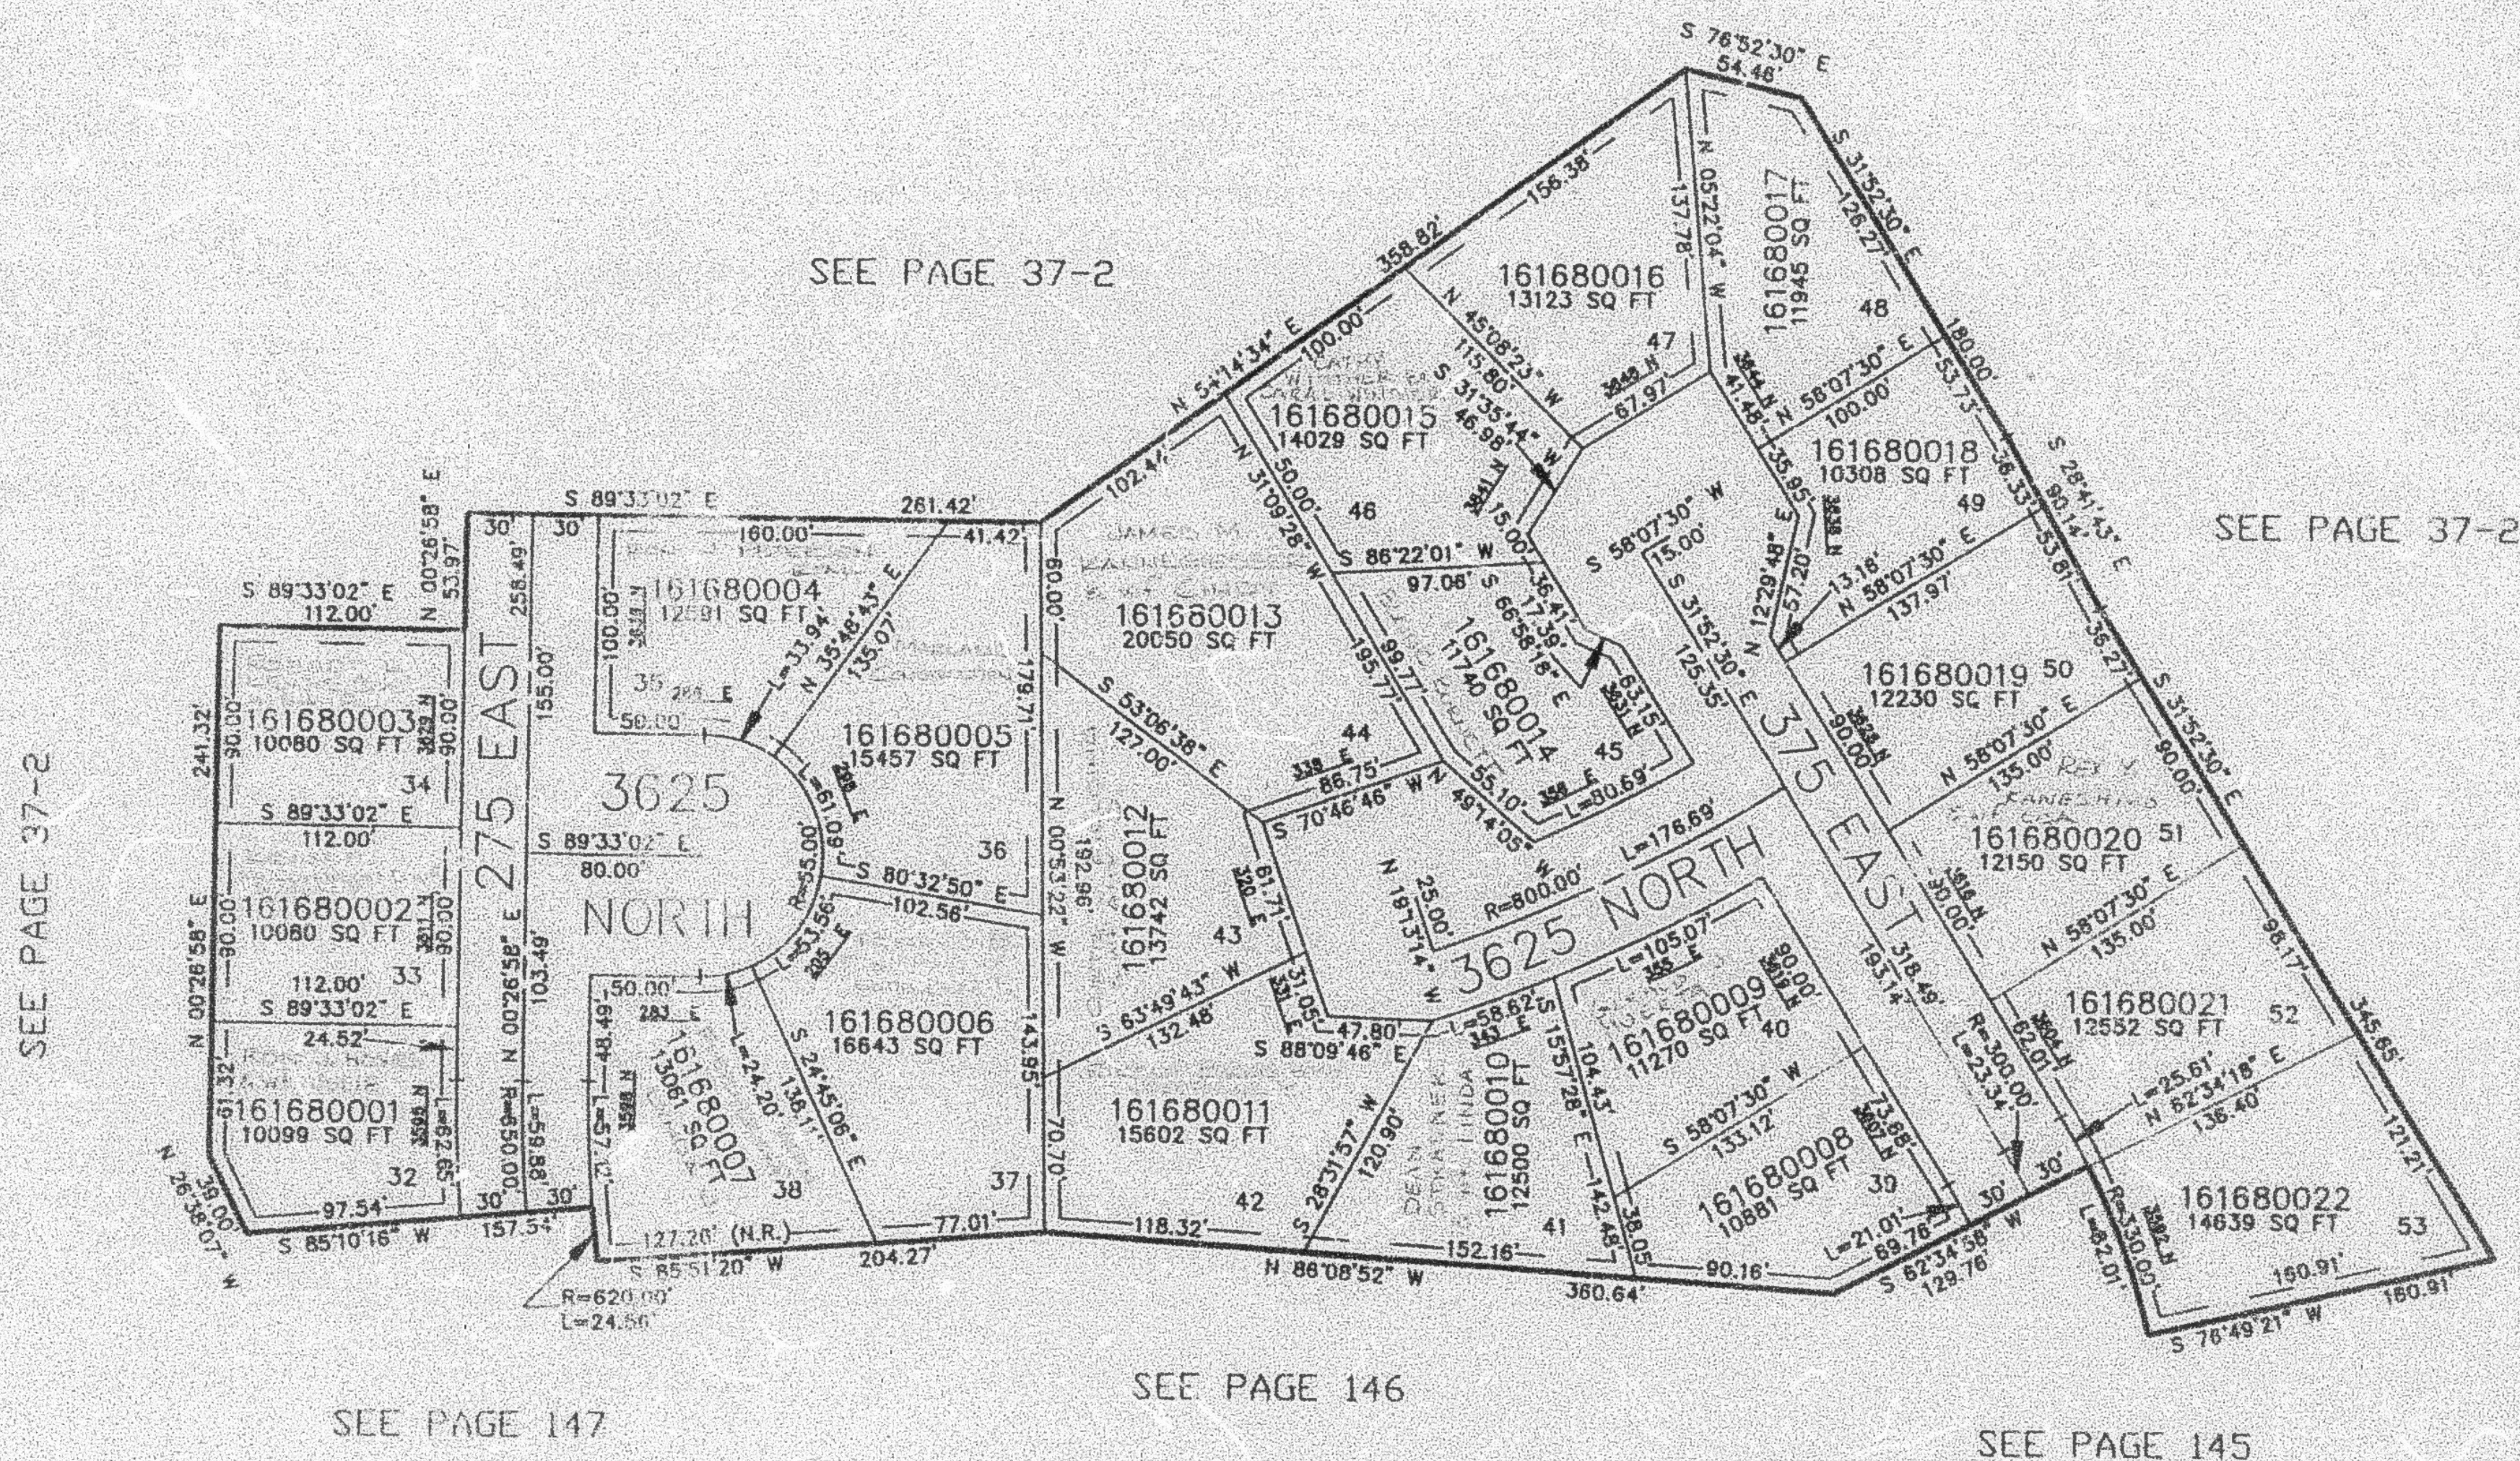

7" UTILITY & DRAINAGE EASEMENTS EACH
 SIDE OF PROPERTY LINES AS INDICATED
 BY DASHED LINES EXCEPT AS OTHERWISE
 SHOWN.

FOR COMPLETE ENG. DATA SEE
 ORIGINAL DEDICATION PLAT IN
 BOOK 37, PAGE 82 OF RECORDS