

PART OF THE S.E. 1/4, SEC. 20, T.7N., R.1W., S.L.B. & M.
PEBBLE BEACH OF THE GREAT LAKE BONNEVILLE - PHASE 2

IN NORTH OGDEN CITY


TAXING UNIT: 10

SCALE 1" = 80'

SEE PAGE 37-2

SEE PAGE 37-2

SEE PAGE 37-2

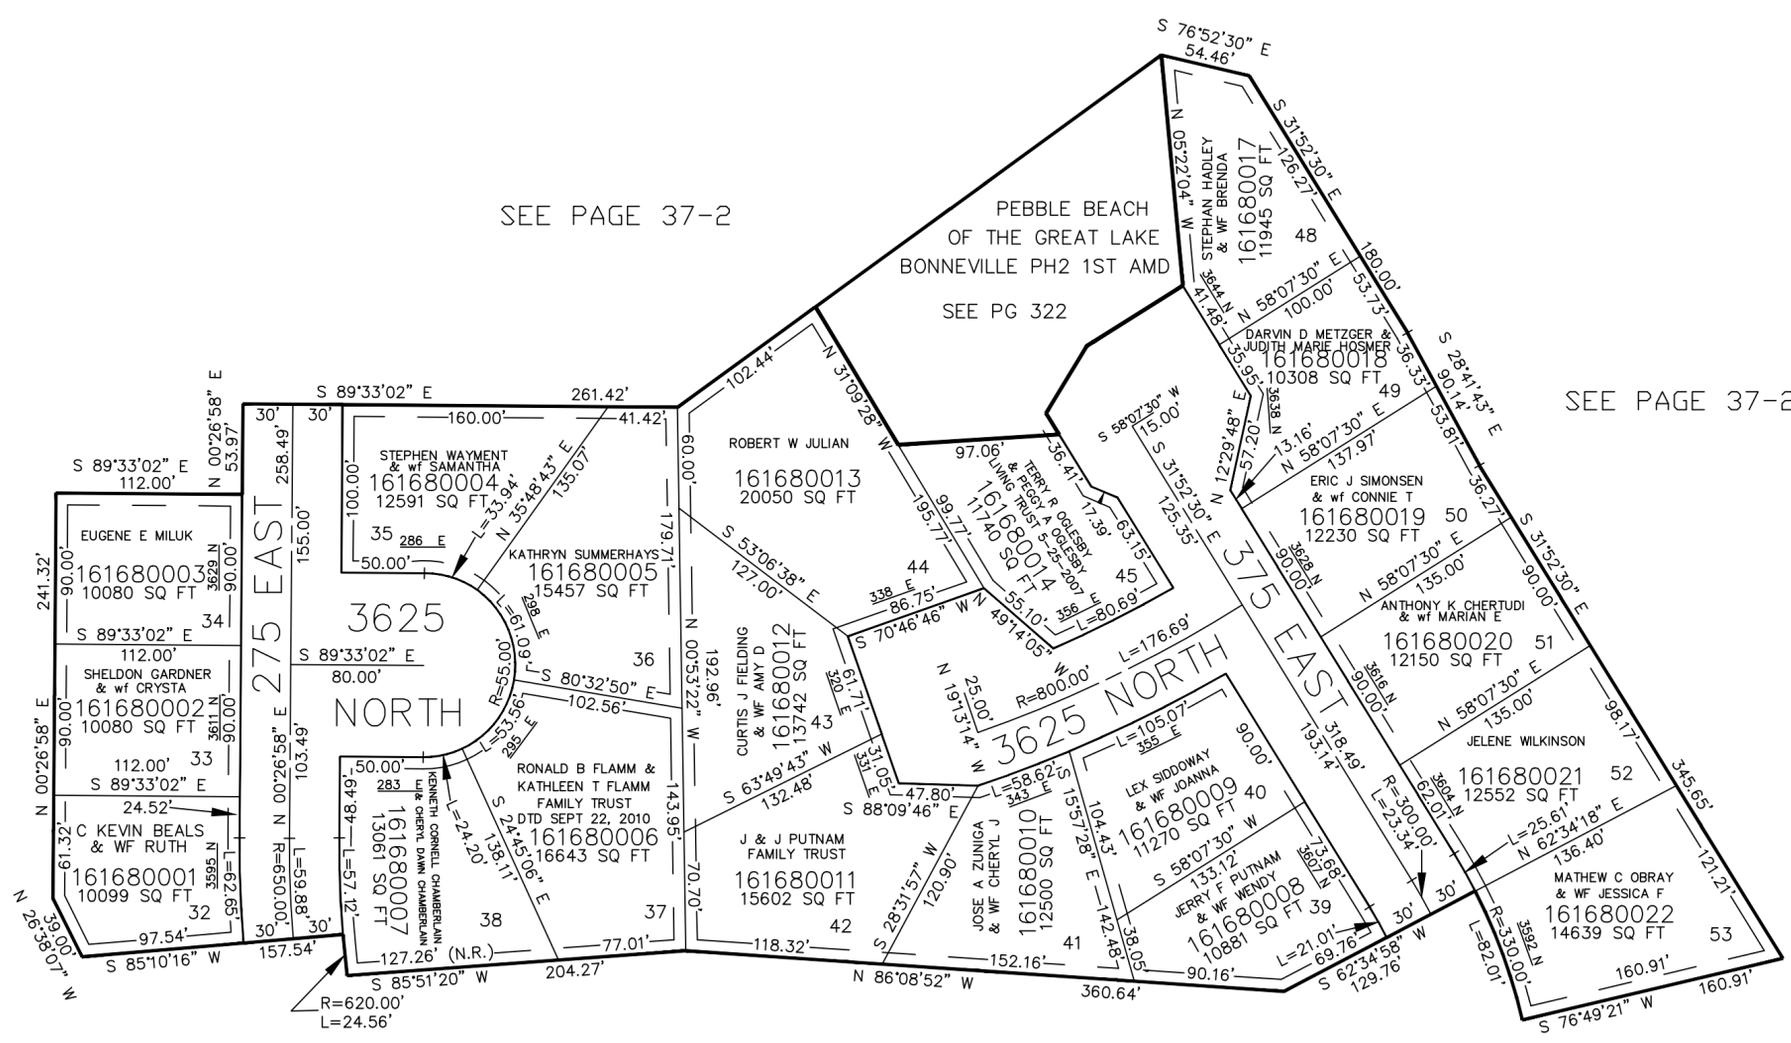

SEE PAGE 147

SEE PAGE 146

SEE PAGE 145

7' UTILITY & DRAINAGE EASEMENTS EACH SIDE OF PROPERTY LINES AS INDICATED BY DASHED LINES EXCEPT AS OTHERWISE SHOWN.

FOR COMPLETE ENG DATA SEE ORIGINAL DEDICATION PLAT IN BOOK 37, PAGE 82 OF RECORDS.