

PART OF THE SE 1/4, OF SEC. 20, T.7N., R.1W., S.L.B. & M.
 PEBBLE BEACH OF THE GREAT LAKE BONNEVILLE — PHASE 3

IN NORTH OGDEN CITY


TAXING UNIT: 10

SCALE 1" = 40'

169

UNLESS OTHERWISE SHOWN
 ALL LOTS OWNED BY
 MOUNTAIN VIEW TITLE &
 E.G. INC. TRUSTEE

SEE PAGE 37-2

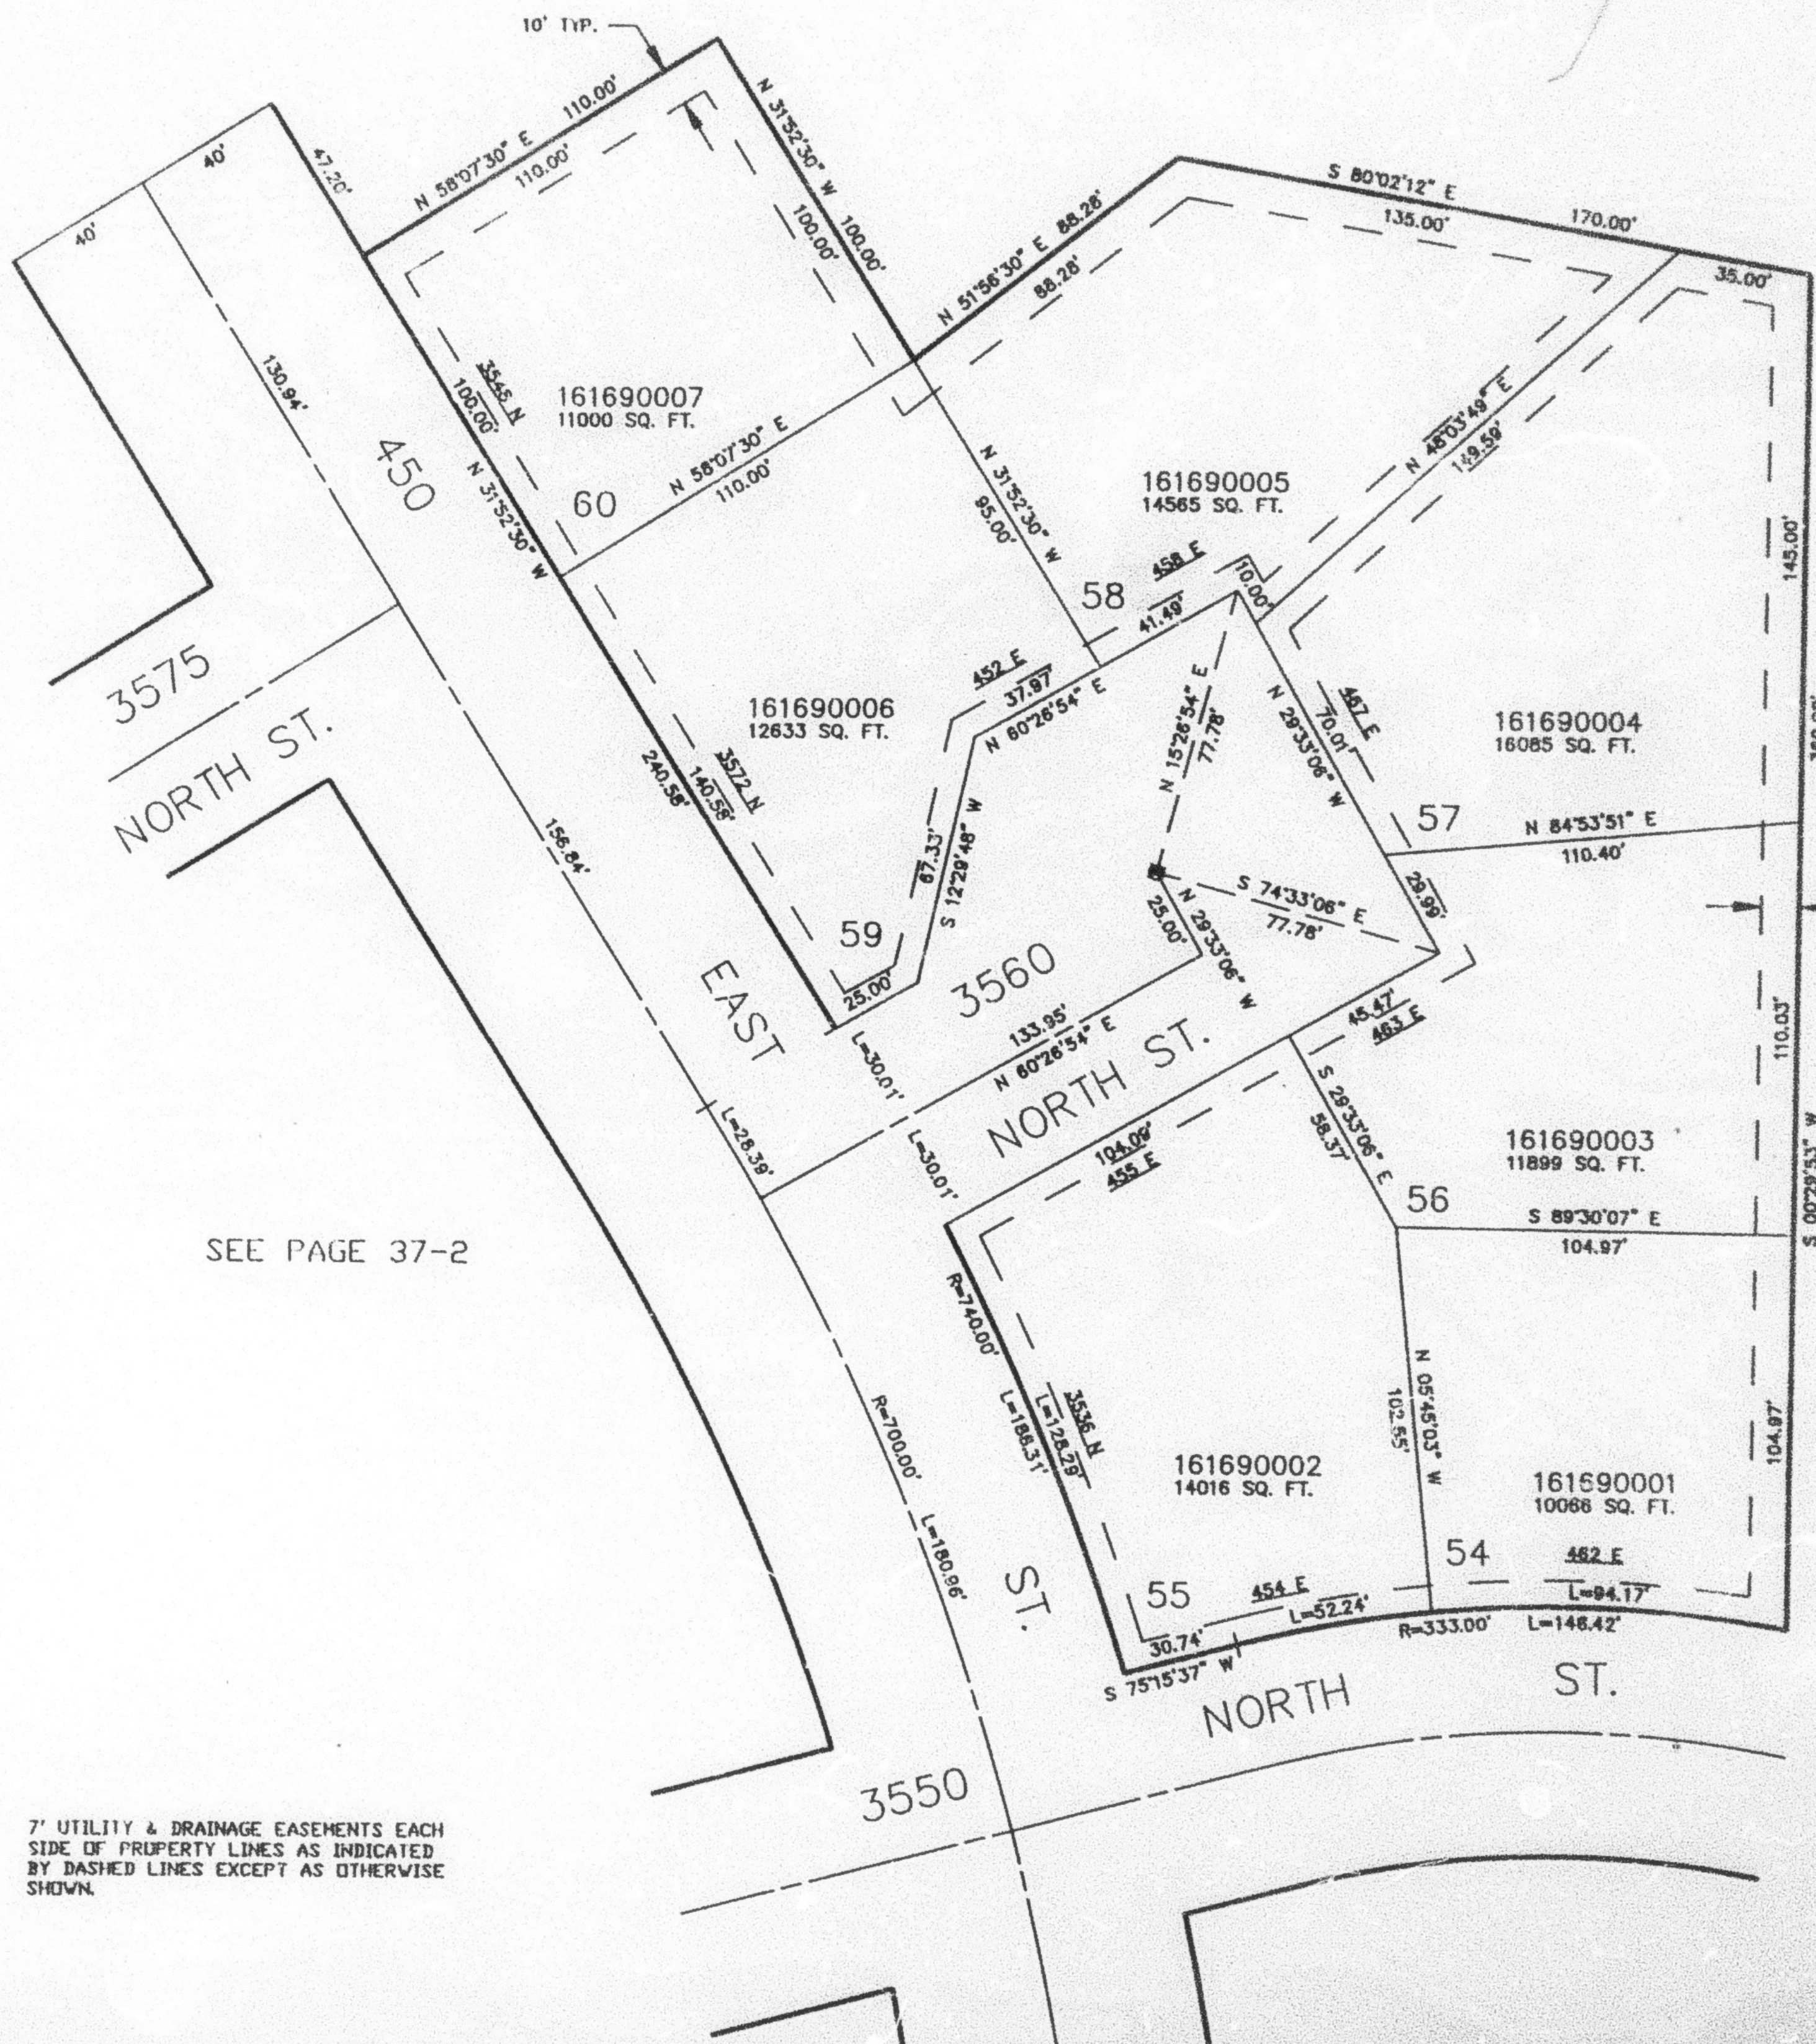

SEE PAGE 37-2

SEE PAGE 43

7' UTILITY & DRAINAGE EASEMENTS EACH
 SIDE OF PROPERTY LINES AS INDICATED
 BY DASHED LINES EXCEPT AS OTHERWISE
 SHOWN.

FOR COMPLETE ENG DATA SEE
 ORIGINAL DEDICATION PLAT IN
 BOOK 37, PAGE 83 OF RECORDS.