


PART OF THE N. 1/2, SEC. 19, T.7N., R.1W., S.L.B. & M.
 SKYLINE ESTATES SUBDIVISION NO. 4

170

IN PLEASANT VIEW CITY

SCALE 1" = 50'

TAXING UNIT: 11

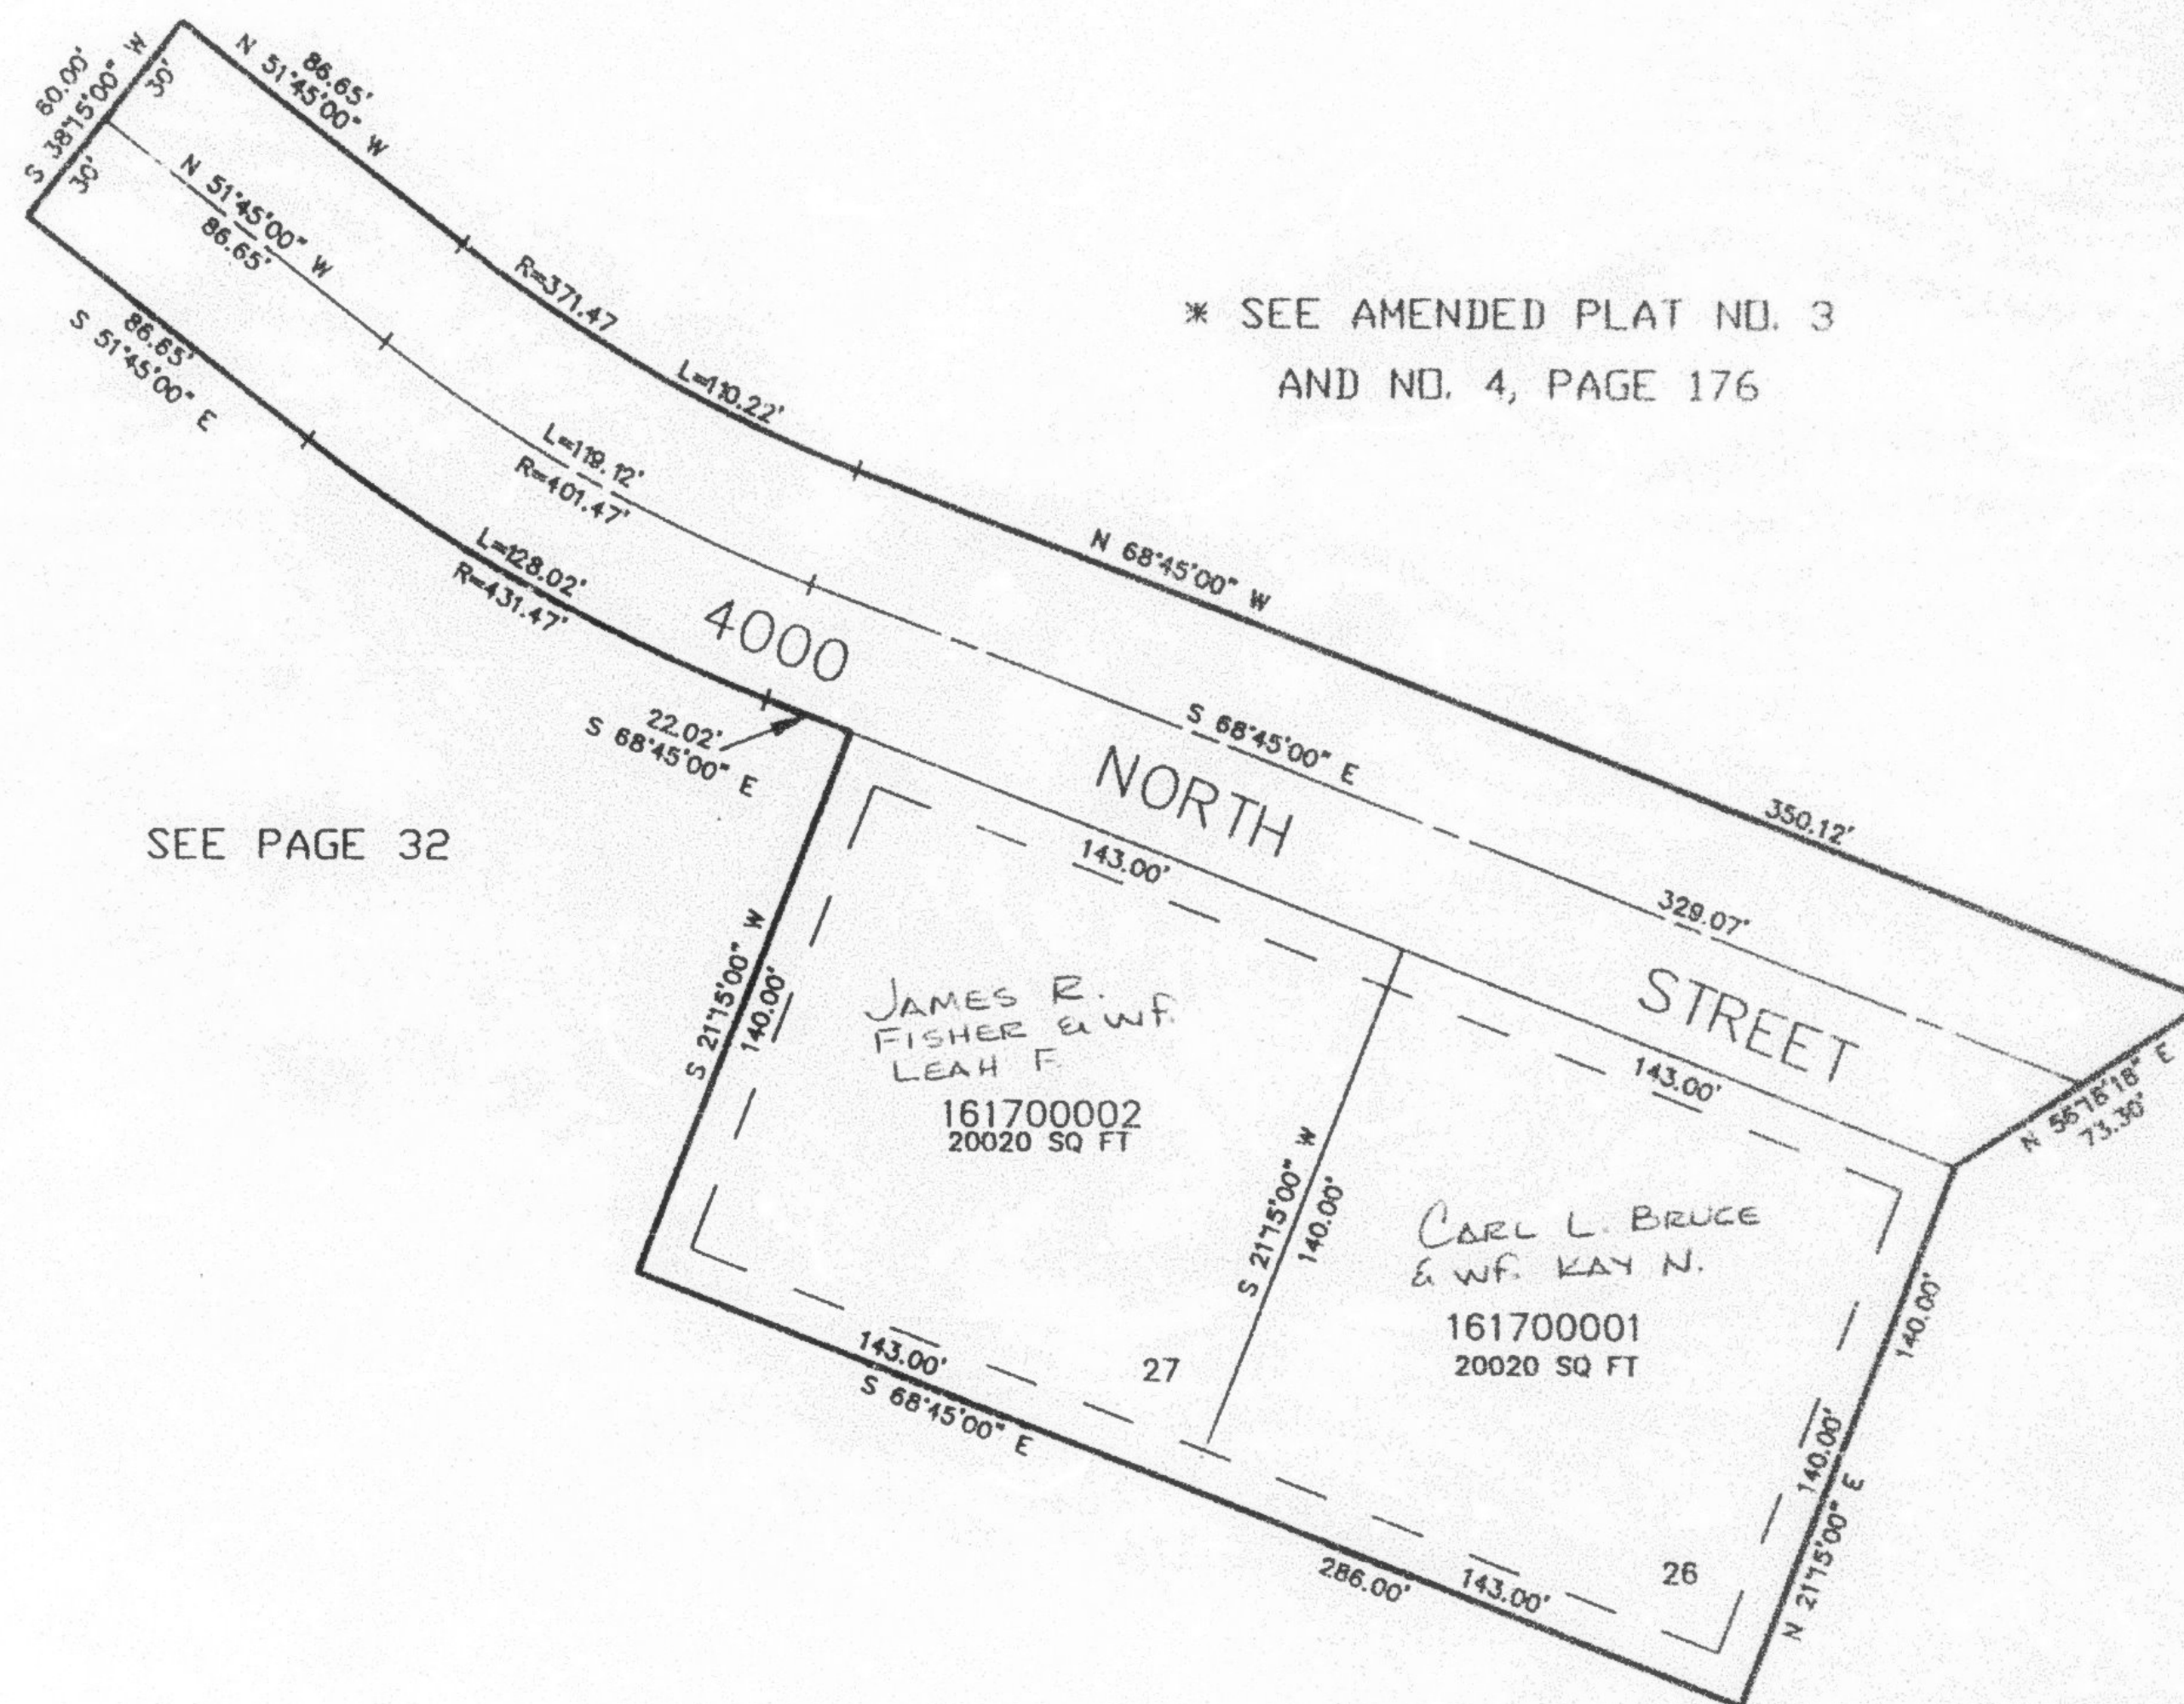

* SEE AMENDED PLAT NO. 3
 AND NO. 4, PAGE 176

SEE PAGE 32

SEE PAGE 151

10' UTILITY & DRAINAGE EASEMENTS EACH
 SIDE OF PROPERTY LINES AS INDICATED
 BY DASHED LINES EXCEPT AS OTHERWISE
 SHOWN.

FOR COMPLETE ENG DATA SEE
 ORIGINAL DEDICATION PLAT IN
 BOOK 37, PAGE 82 OF RECORDS.

* SEE AMENDED PLAT OF
 SKYLINE EST. SUB NO. 4
 LOTS 28-33, AND SKYLINE
 EST. SUB NO. 3, LOT 19.
 BOOK 38, PAGE 87 OF RECORDS.