


PART OF THE N. 1/2, SEC. 19, T.7N., R.1W., S.L.B. & M.
SKYLINE ESTATES SUBDIVISION NO. 4

170

IN PLEASANT VIEW CITY

SCALE 1" = 50'

TAXING UNIT: 11

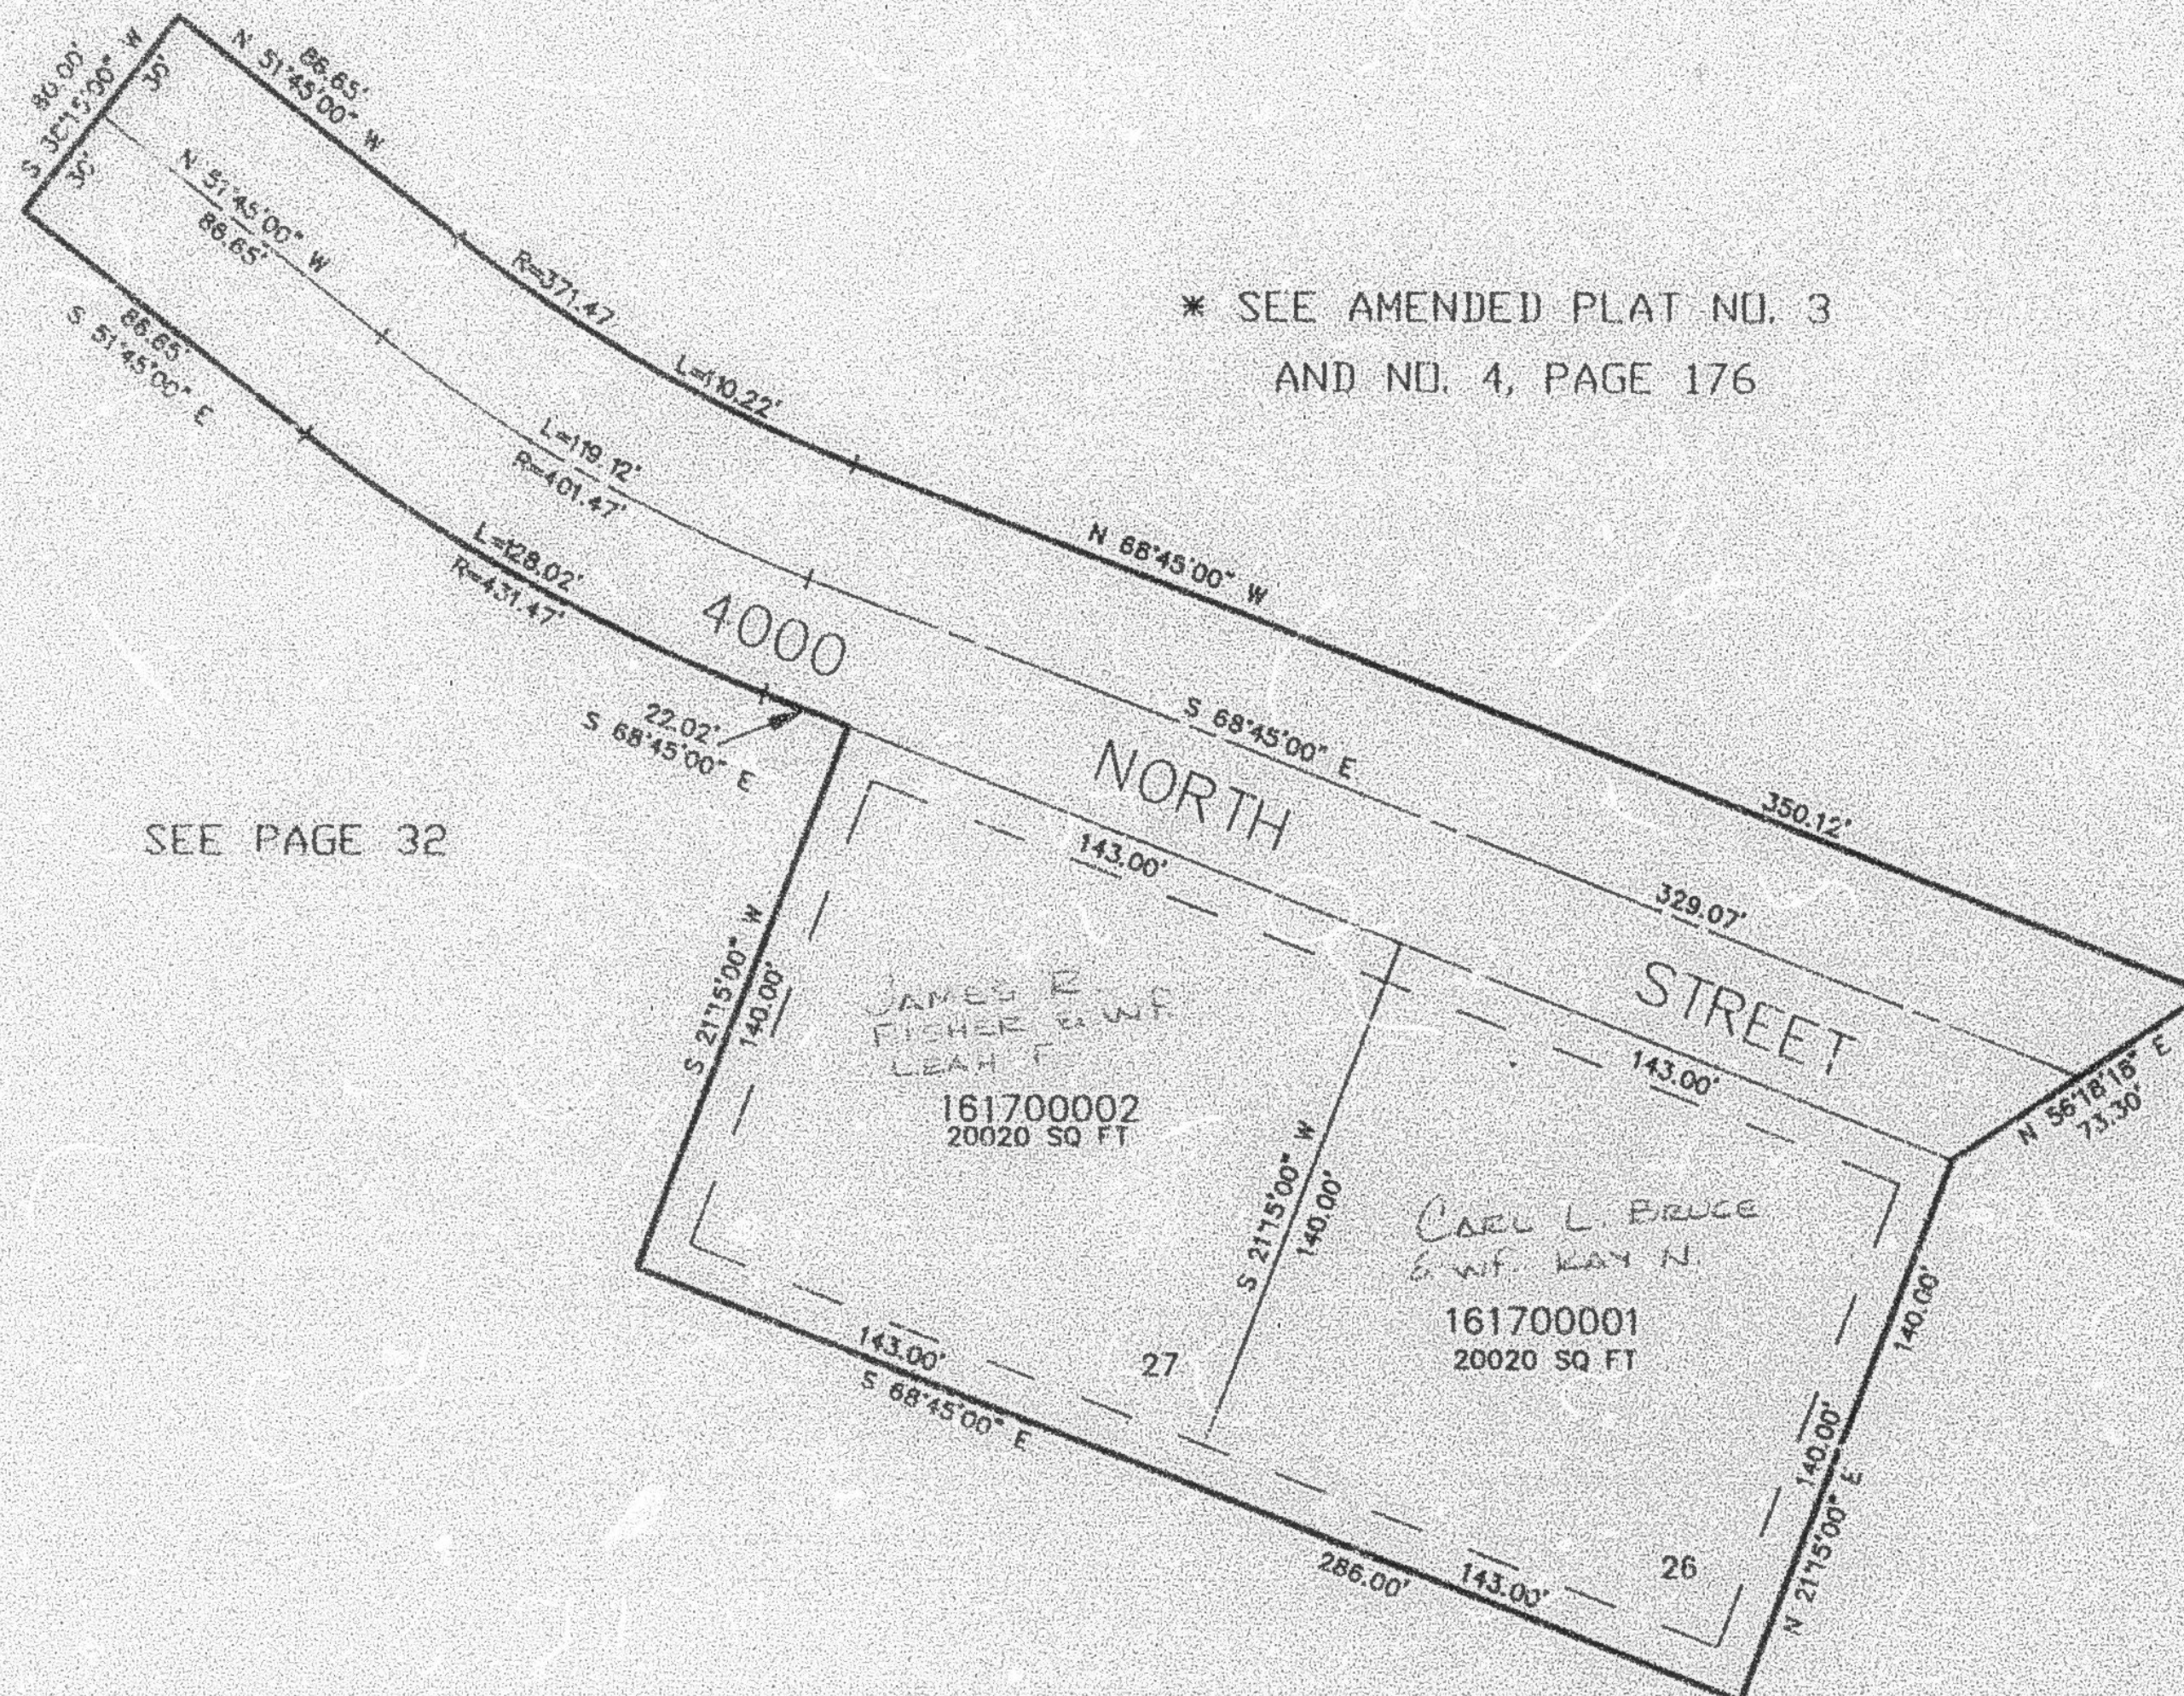

FOR COMPLETE ENG DATA SEE
 ORIGINAL DEDICATION PLAT IN
 BOOK 37, PAGE 92 OF RECORDS.

* SEE AMENDED PLAT OF
 SKYLINE EST. SUB NO. 4
 LOTS 28-33, AND SKYLINE
 EST. SUB NO. 3, LOT 19,
 BOOK 38, PAGE 67 OF RECORDS.

10' UTILITY & DRAINAGE EASEMENTS EACH
 SIDE OF PROPERTY LINES AS INDICATED
 BY DASHED LINES EXCEPT AS OTHERWISE
 SHOWN