


PART OF THE N. 1/2, SEC. 19, T.7N., R.1W., S.L.B. & M.
SKYLINE ESTATES SUBDIVISION NO. 4

IN PLEASANT VIEW CITY

TAXING UNIT: 11

SCALE 1" = 50'

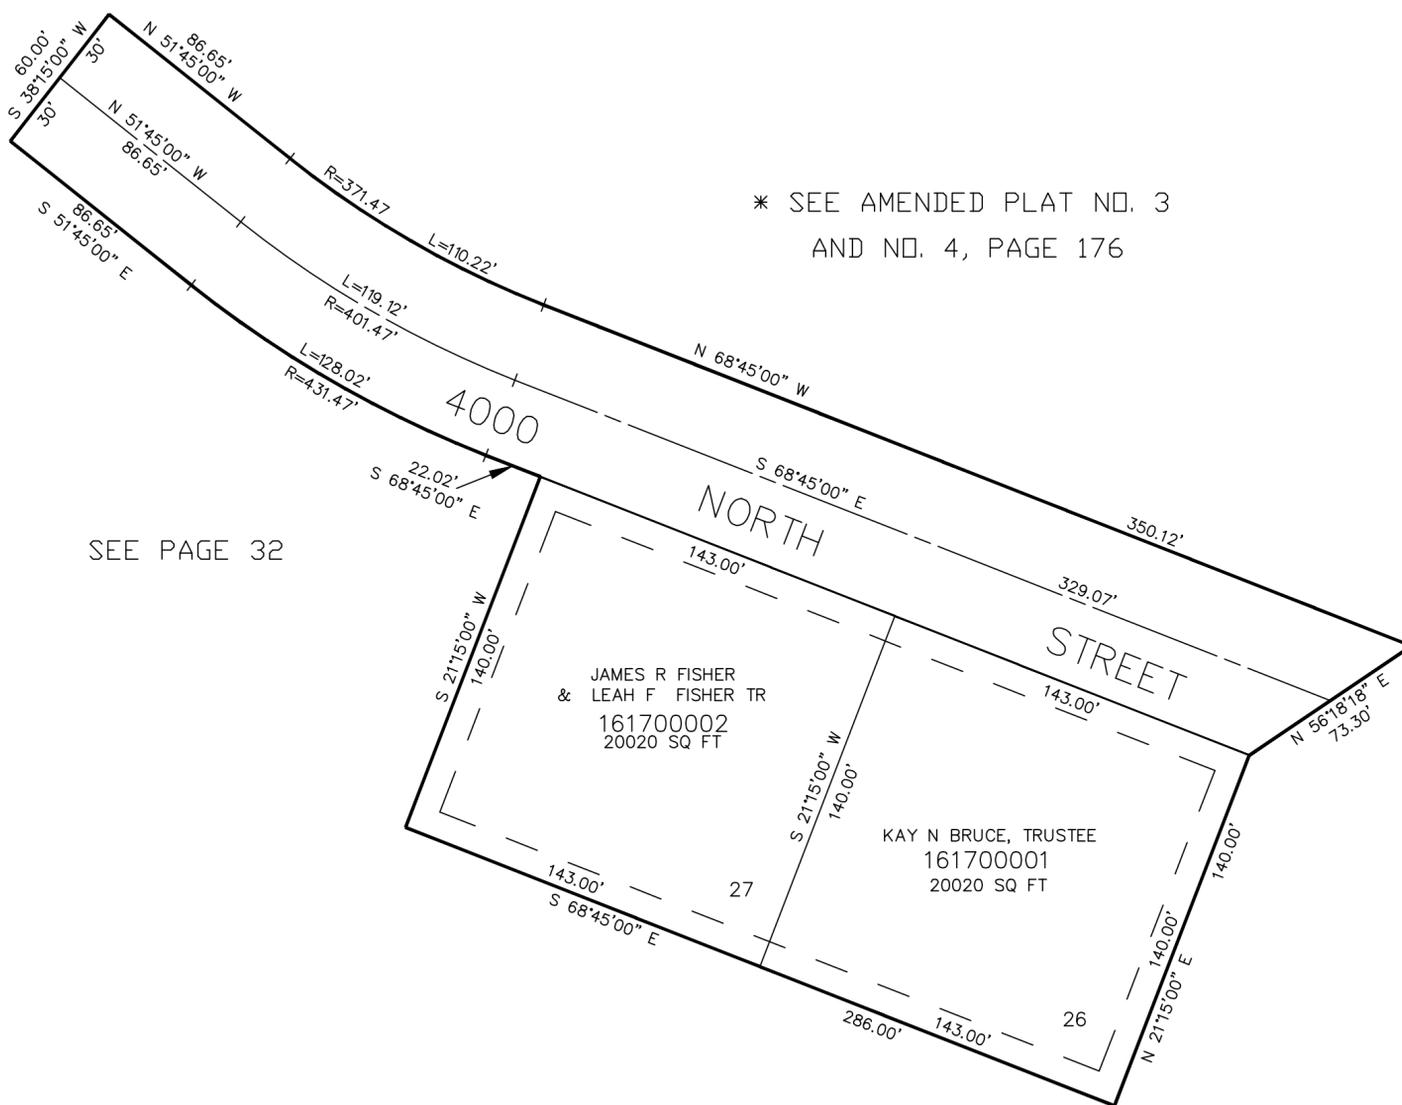

* SEE AMENDED PLAT NO. 3
AND NO. 4, PAGE 176

SEE PAGE 32

SEE PAGE 151

FOR COMPLETE ENG DATA SEE
ORIGINAL DEDICATION PLAT IN
BOOK 37, PAGE 92 OF RECORDS.

* SEE AMENDED PLAT OF
SKYLINE EST. SUB NO. 4
LOTS 28-33, AND SKYLINE
EST. SUB NO. 3, LOT 19.
BOOK 38, PAGE 67 OF RECORDS.

10' UTILITY & DRAINAGE EASEMENTS EACH
SIDE OF PROPERTY LINES AS INDICATED
BY DASHED LINES EXCEPT AS OTHERWISE
SHOWN.