

PART OF THE S.W. 1/4, SEC. 27, T.7N., R.1W., S.L.B. & M.

171


HALLTREE SUBDIVISION - PHASE 9

IN NORTH OGDEN CITY

SCALE 1" = 50'

TAXING UNIT: 10

UNLESS OTHERWISE SHOWN
ALL LOTS OWNED BY
BUCKBURN JONES REAL ESTATE INC.

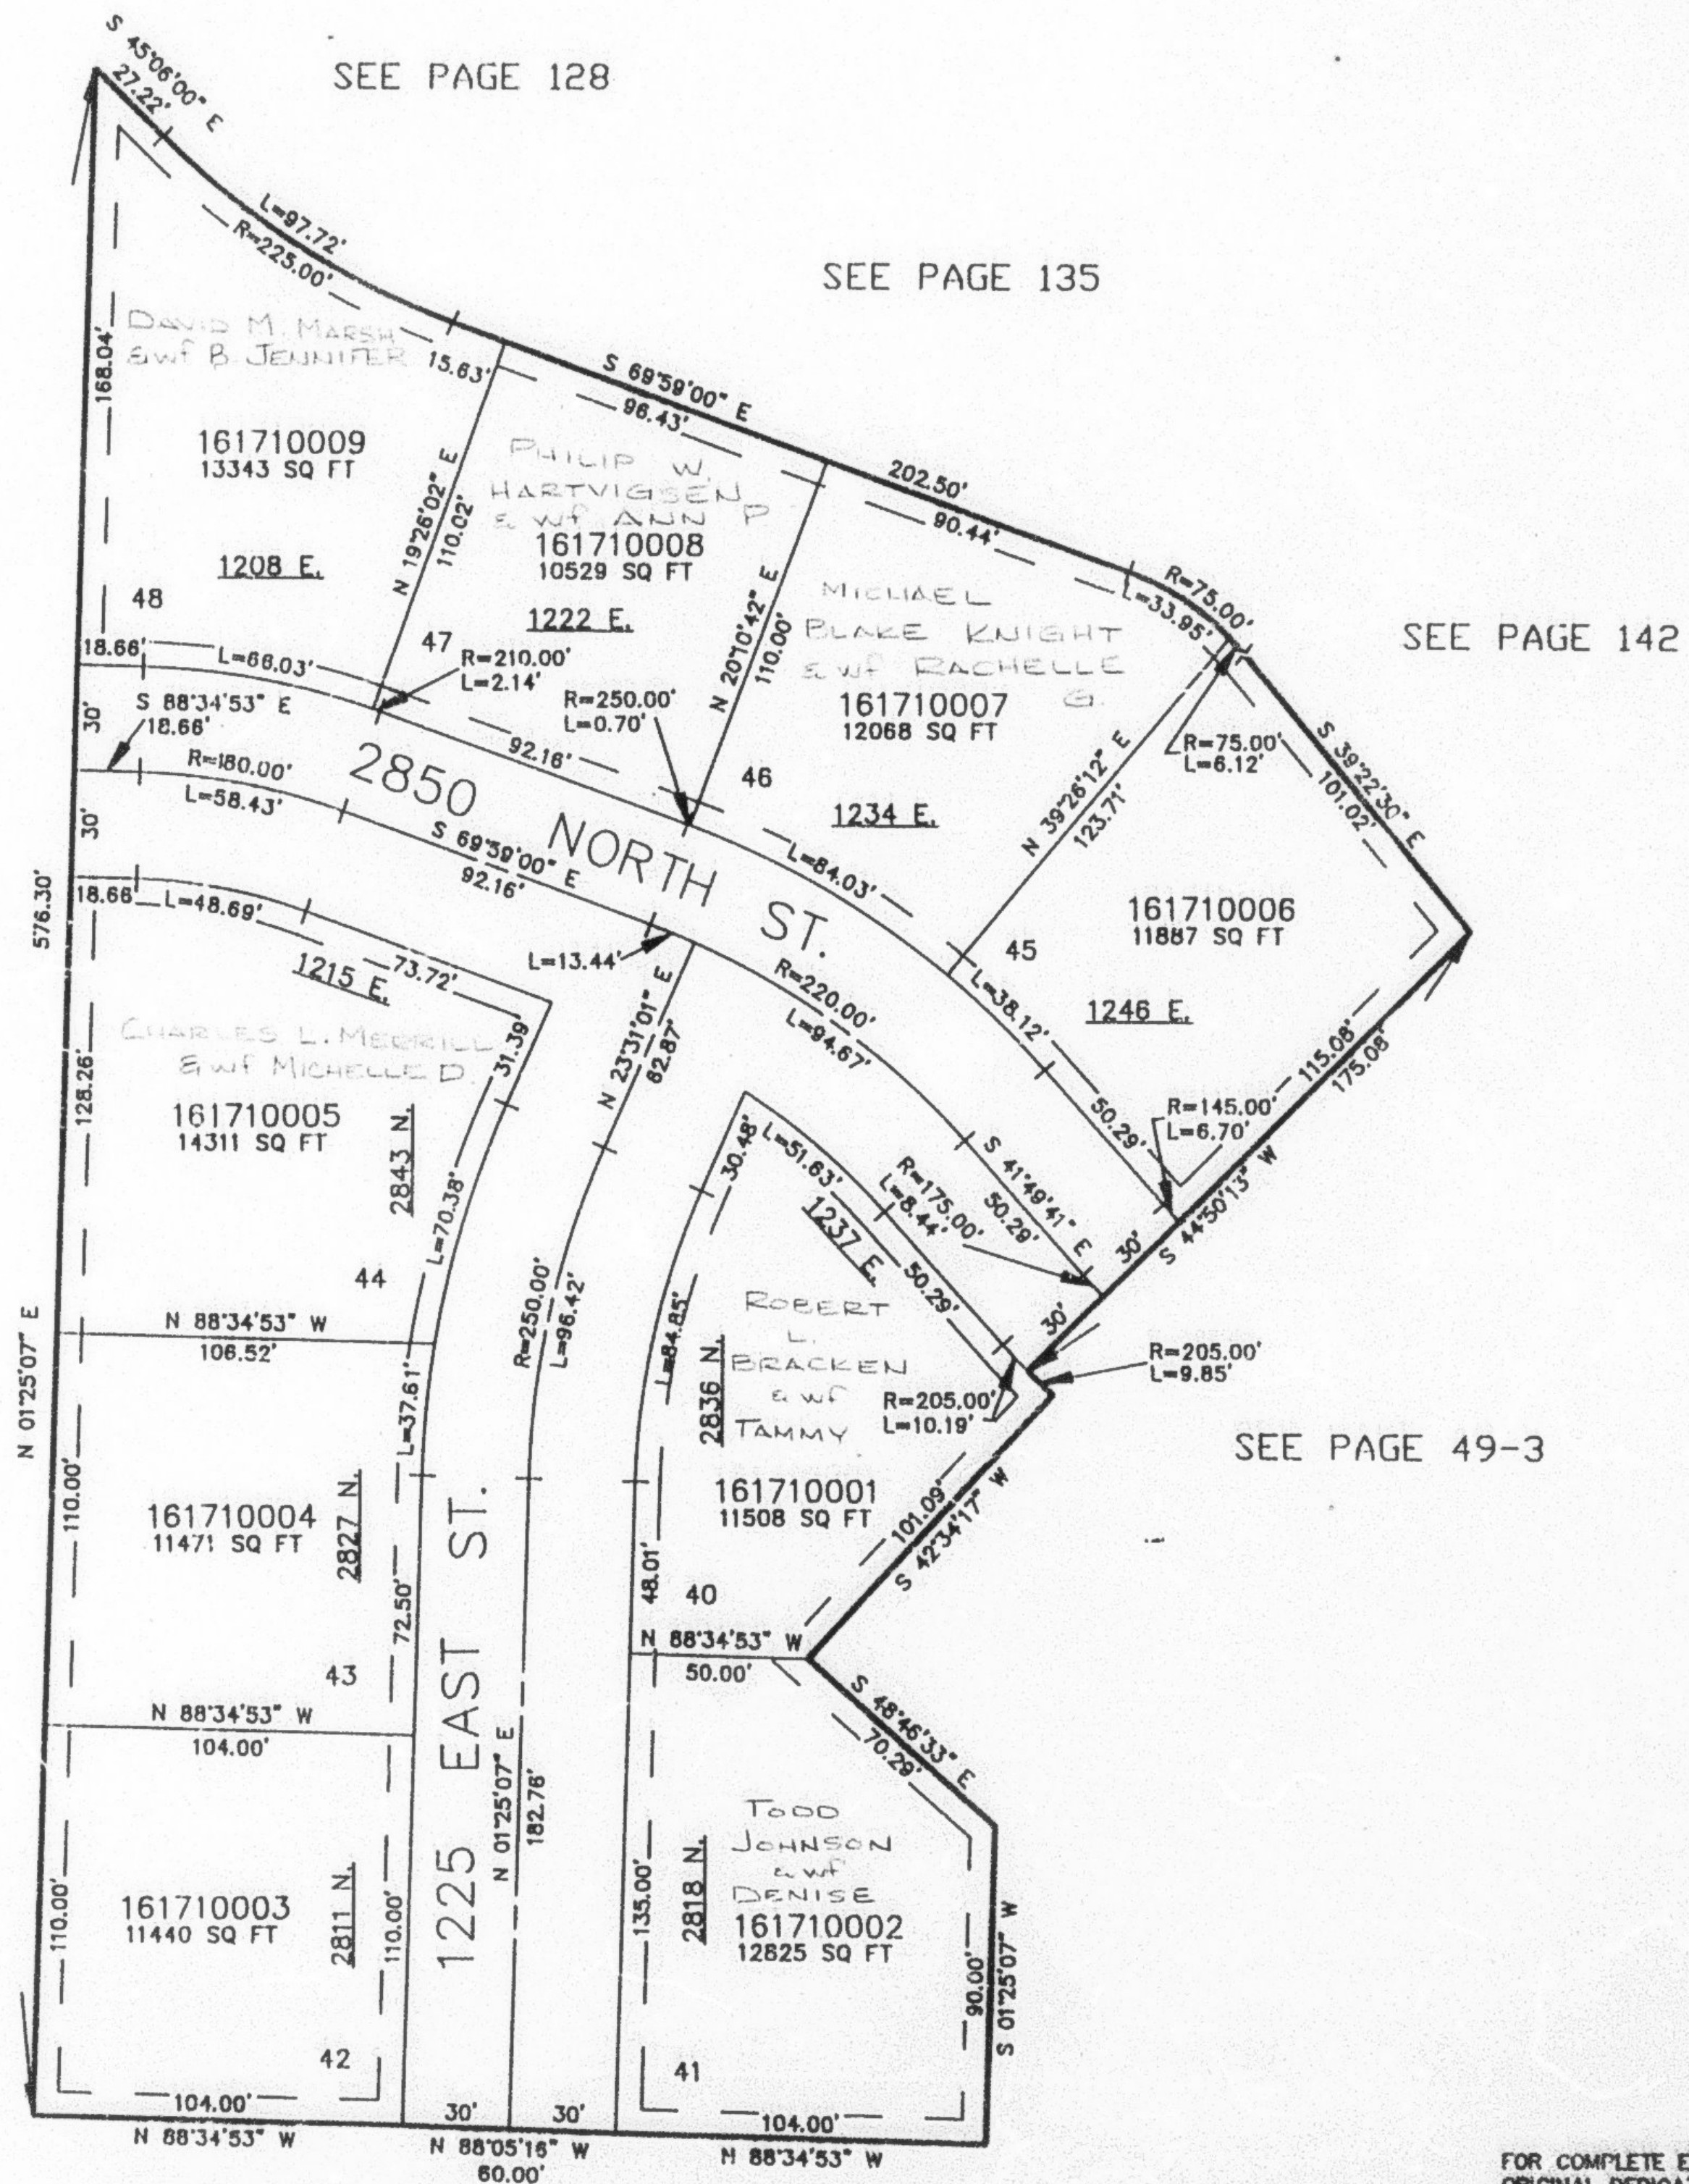

7' UTILITY & DRAINAGE EASEMENTS EACH
SIDE OF PROPERTY LINES AS INDICATED
BY DASHED LINES EXCEPT AS OTHERWISE
SHOWN.

FOR COMPLETE ENG DATA SEE
ORIGINAL DEDICATION PLAT IN
BOOK 37, PAGE 99 OF RECORDS.