

PART OF THE S.W. 1/4, SEC. 27, T.7N., R.1W., S.L.B. & M.
HALLTREE SUBDIVISION - PHASE 9


171

IN NORTH OGDEN CITY

SCALE 1" = 50'

TAXING UNIT: 10

UNLESS OTHERWISE SHOWN
 ALL LOTS OWNED BY:
 BUCKBURN JONES REAL ESTATE INC.

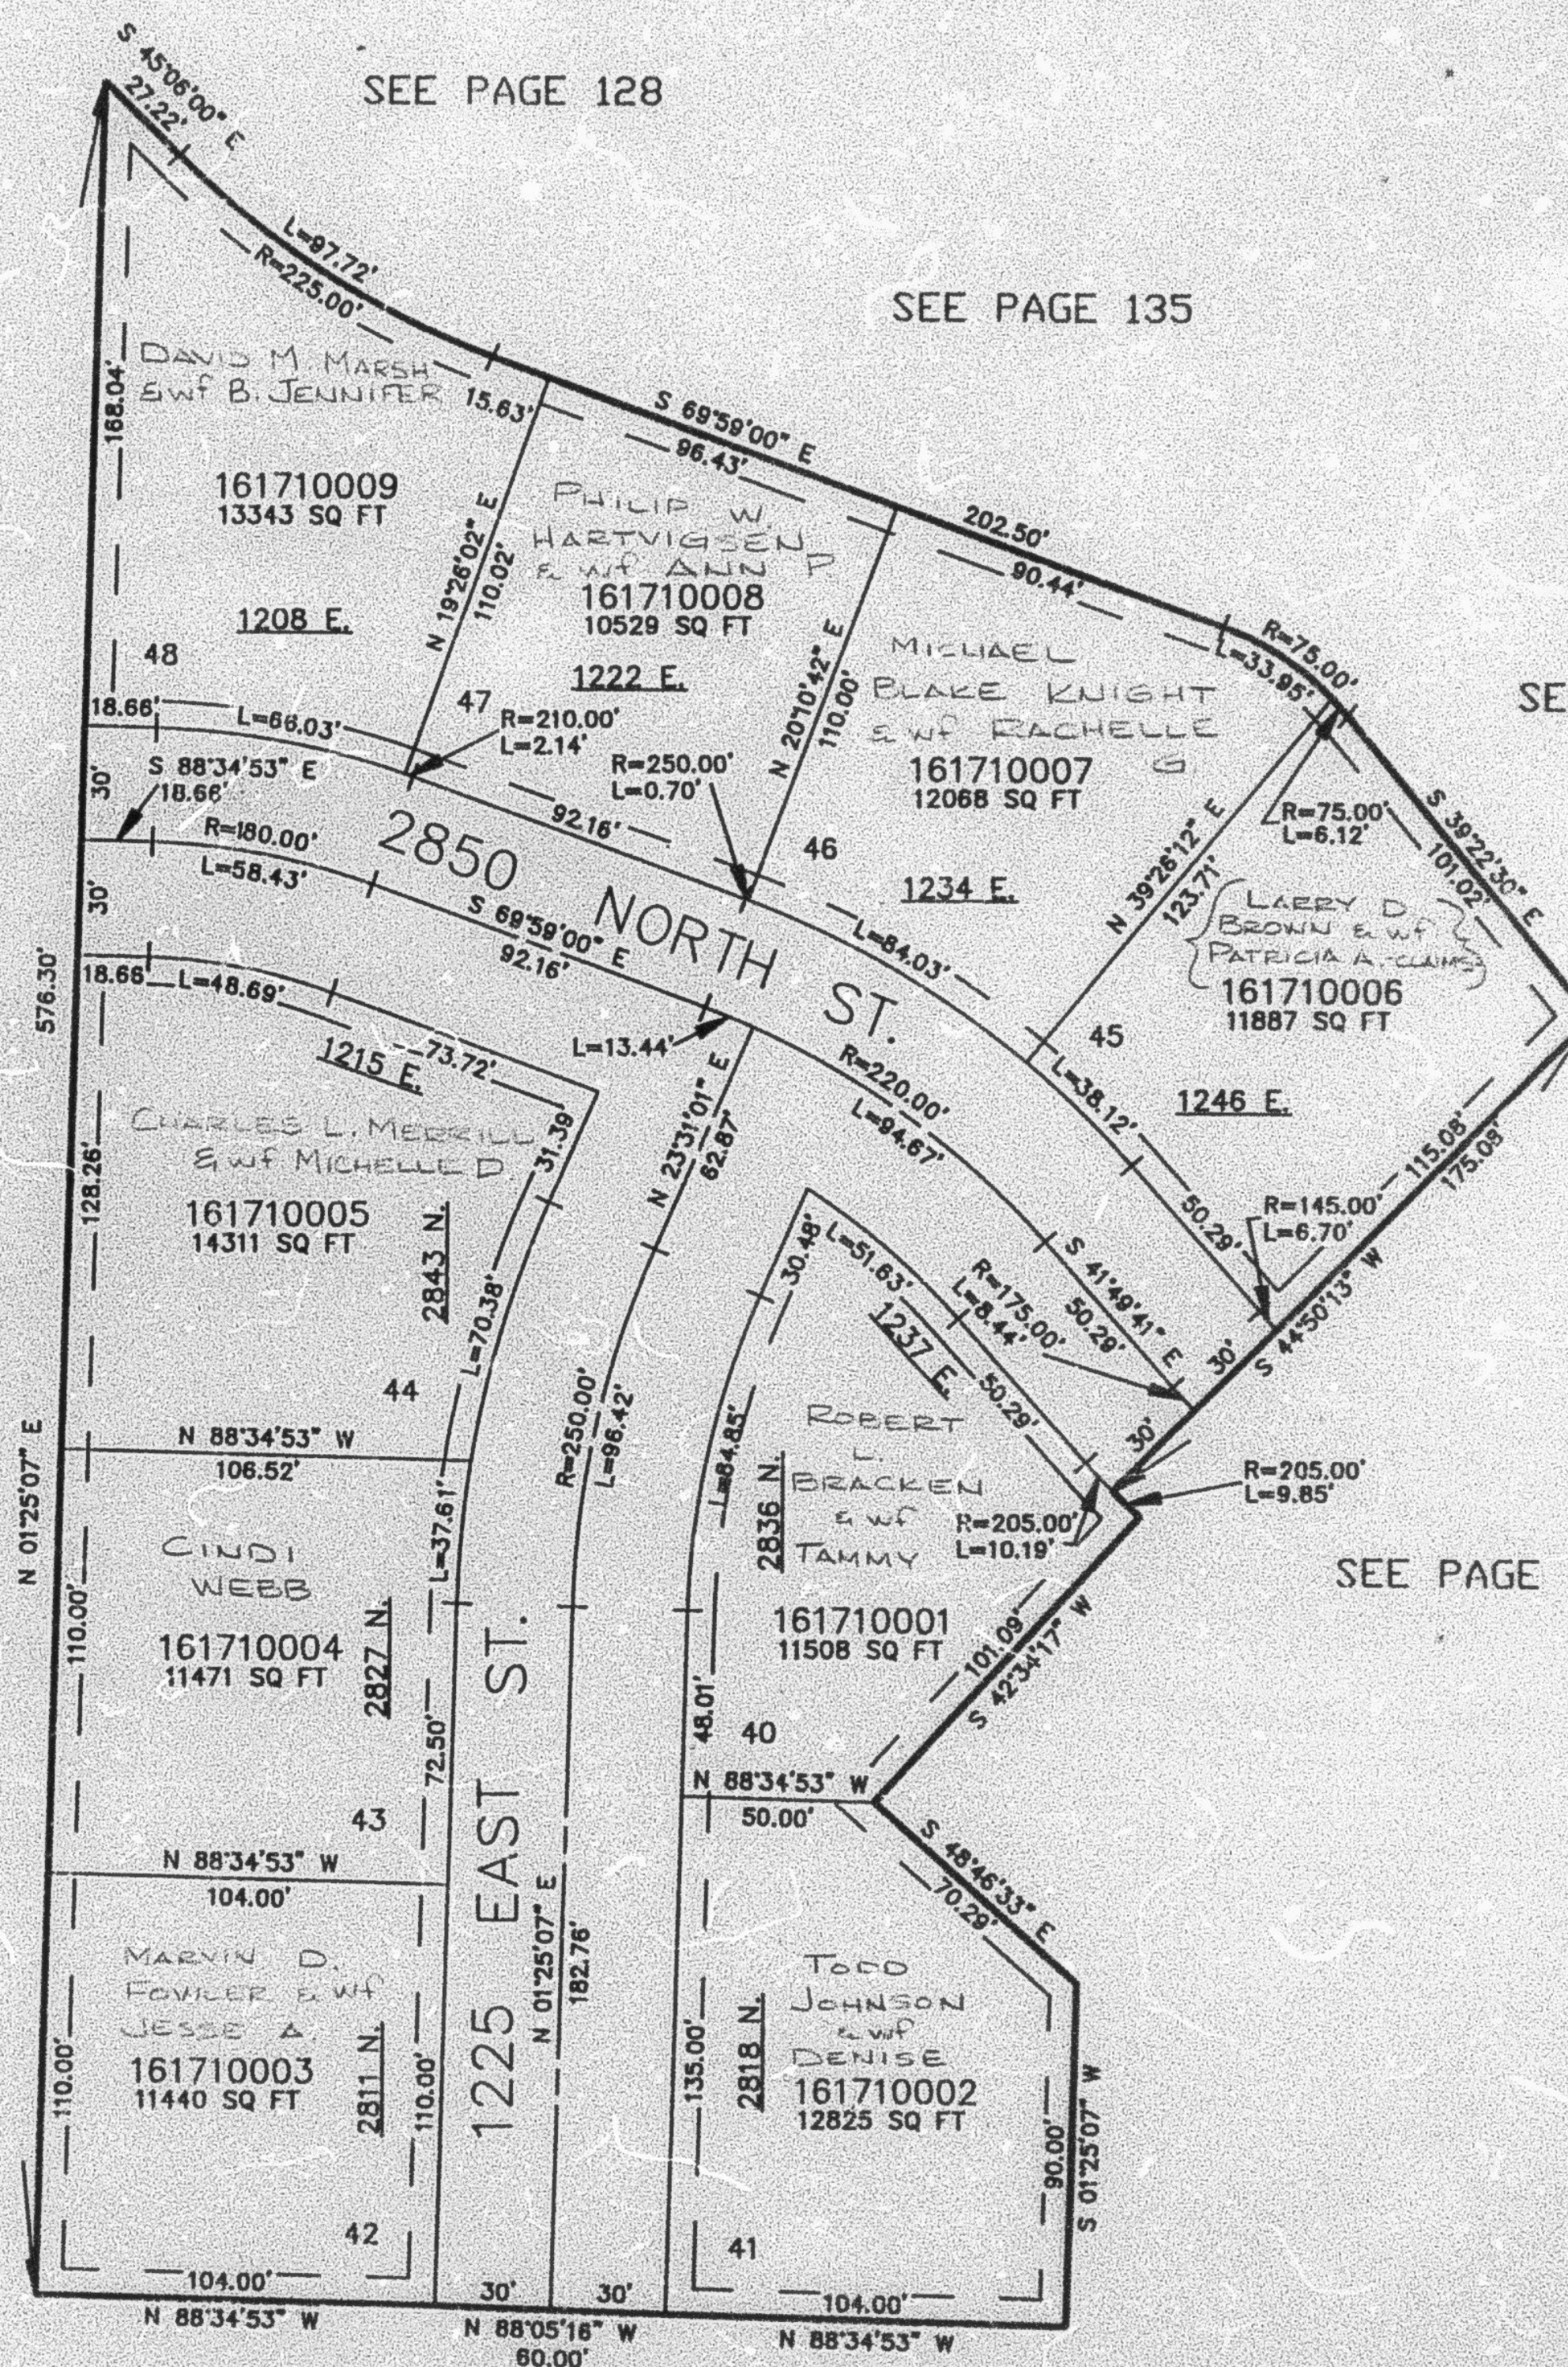

7' UTILITY & DRAINAGE EASEMENTS EACH
 SIDE OF PROPERTY LINES AS INDICATED
 BY DASHED LINES EXCEPT AS OTHERWISE
 SHOWN.

FOR COMPLETE ENG DATA SEE
 ORIGINAL DEDICATION PLAT IN
 BOOK 37, PAGE 99 OF RECORDS.

SEE PAGE 152