

PART OF THE N.W. 1/4, SEC. 20, T.7N., R.1W., S.L.B. & M.
GRAND LEGACY SUBDIVISION - PHASE 1
LOTS 1-3 & 12-15


TAXING UNIT: 11

IN PLEASANT VIEW CITY

SCALE 1" = 50'

SEE PAGE 37-4

EXCEPT WHERE OTHERWISE SHOWN
ALL LOTS OWNED BY:
FLOYD J. WOODFIELD &
CLARA W. WOODFIELD TRUSTEES

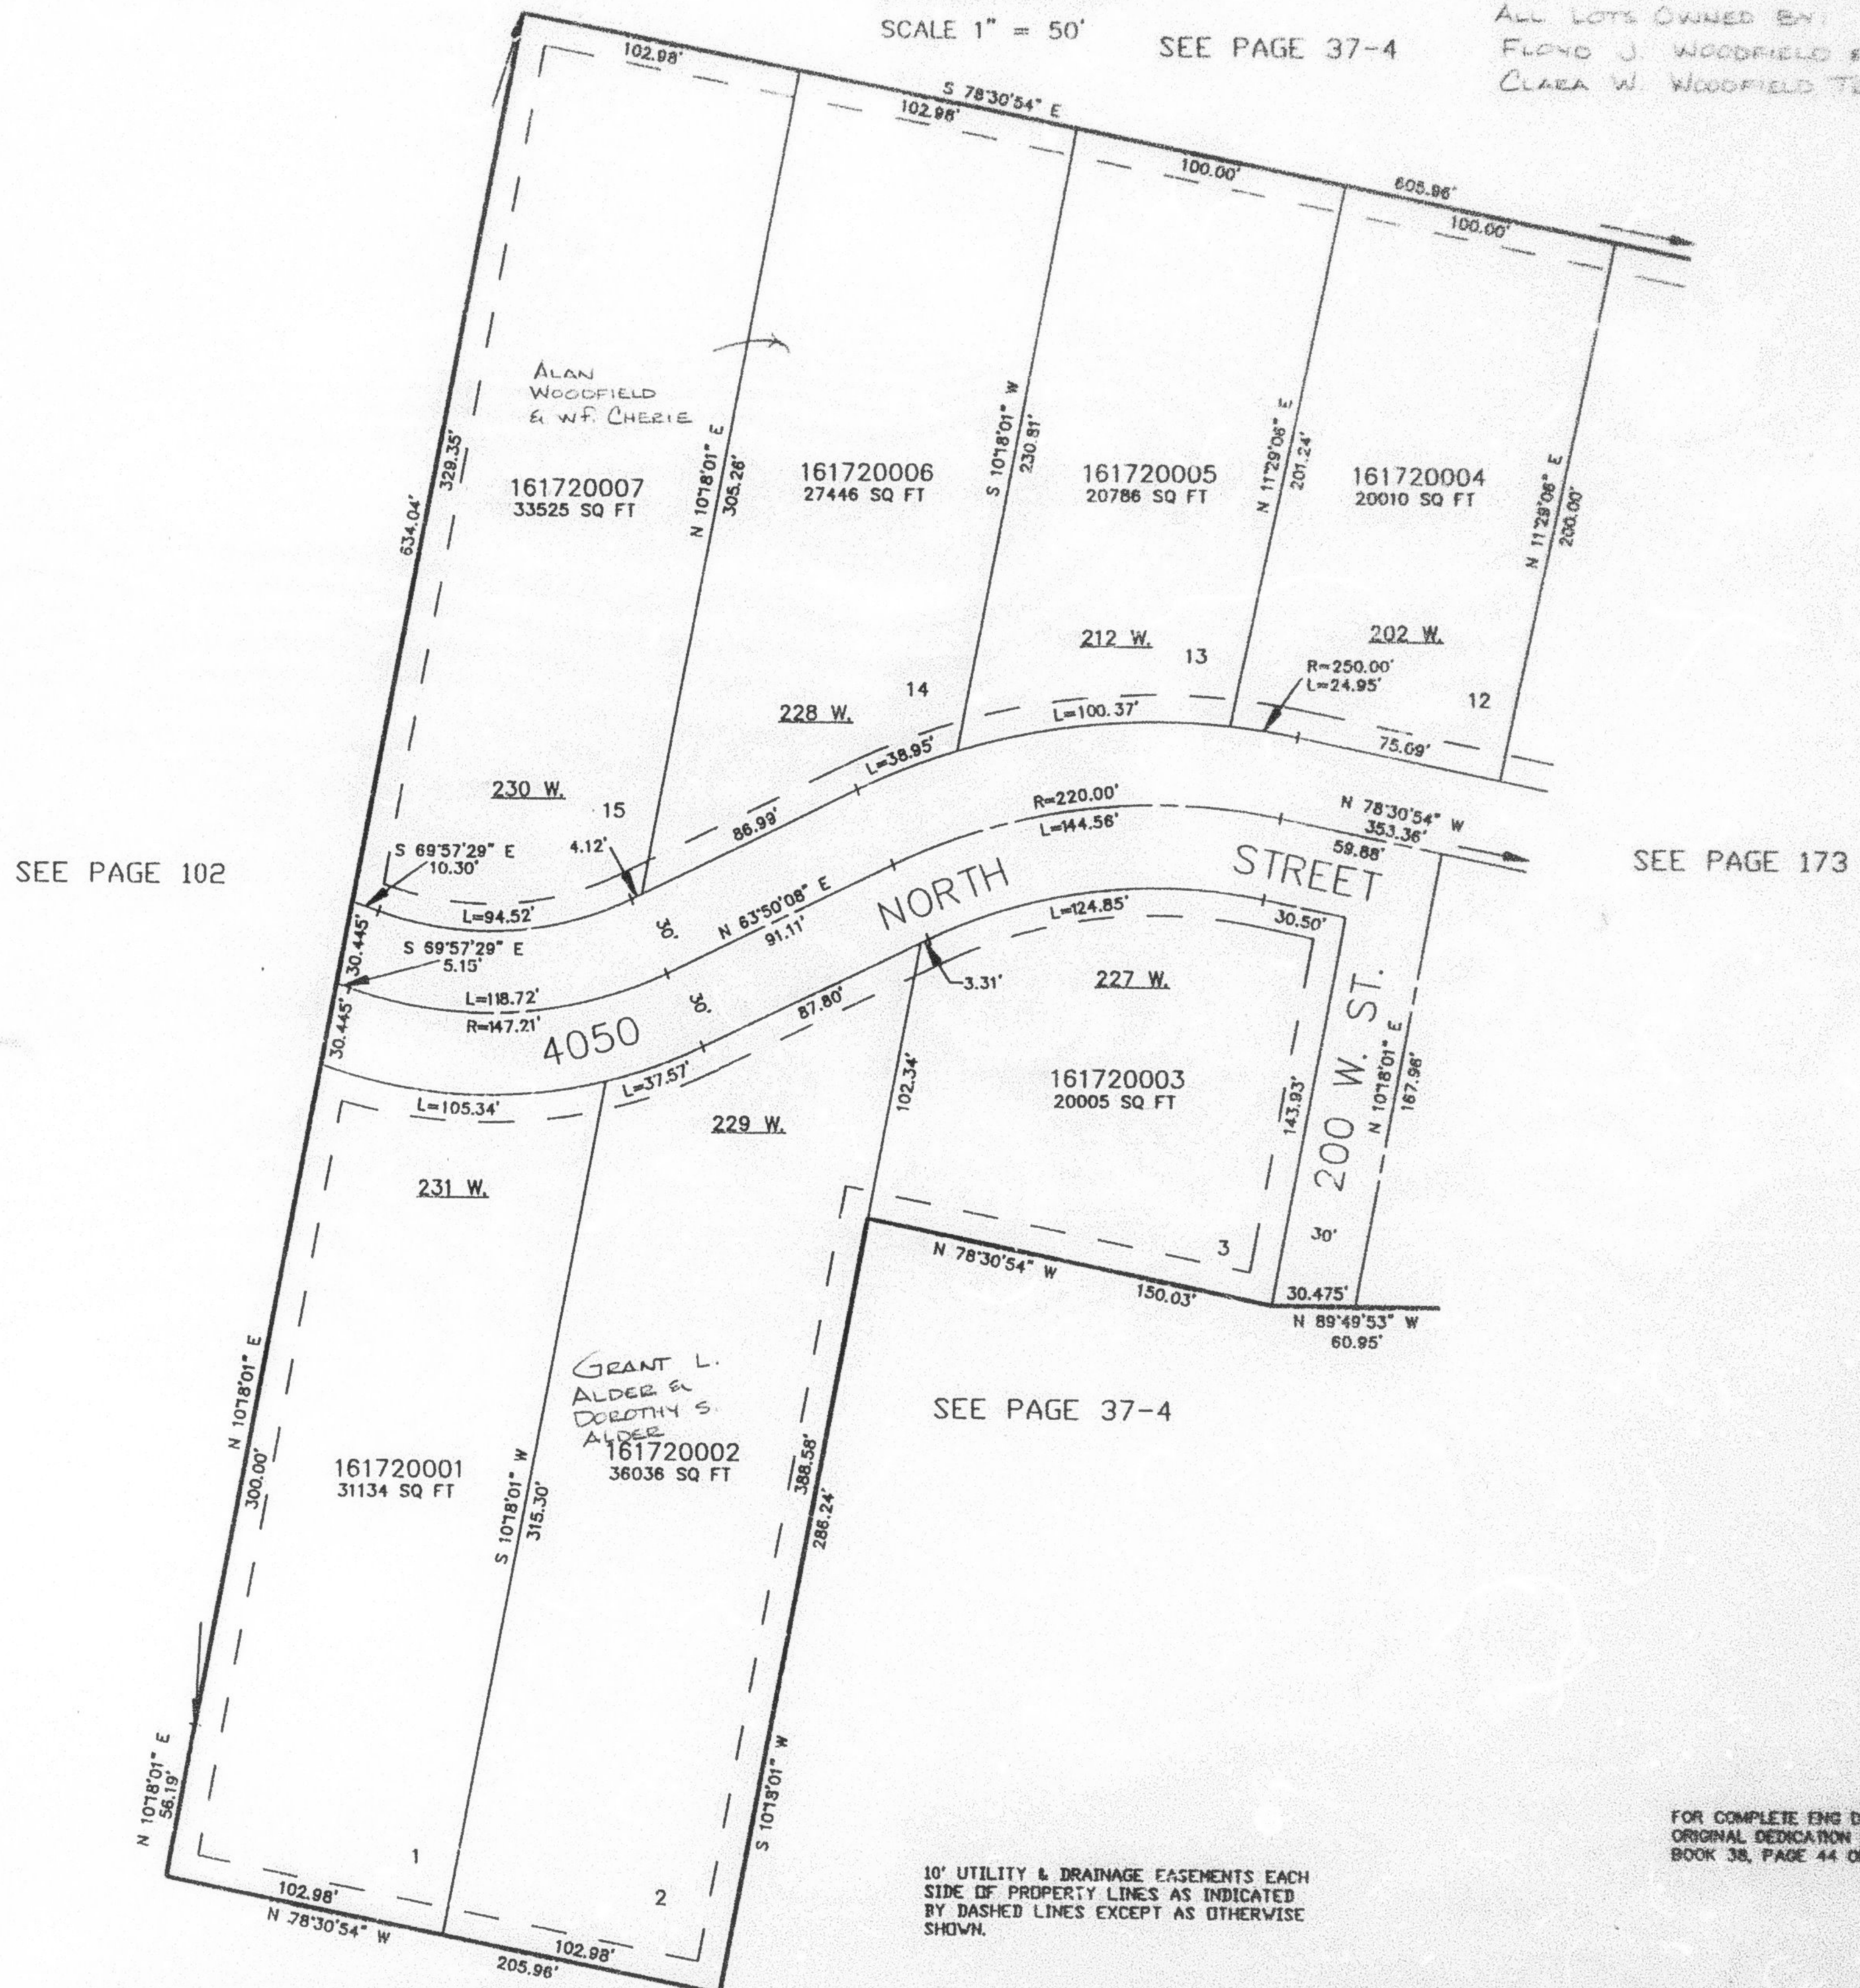

FOR COMPLETE ENG DATA SEE
ORIGINAL DEDICATION PLAT IN
BOOK 38, PAGE 44 OF RECORDS.

10' UTILITY & DRAINAGE EASEMENTS EACH
SIDE OF PROPERTY LINES AS INDICATED
BY DASHED LINES EXCEPT AS OTHERWISE
SHOWN.