

PART OF THE N.W. 1/4, SEC. 20, T.7N., R.1W., S.L.B. & M.
GRAND LEGACY SUBDIVISION - PHASE 1
 LOTS 1-3 & 12-15

172

TAXING UNIT: 11

IN PLEASANT VIEW CITY


SCALE 1" = 50'

SEE PAGE 37-4

EXCEPT WHERE OTHERWISE SHOWN
 ALL LOTS OWNED BY:
 FLOYD J. WOODFIELD &
 CLARA W. WOODFIELD TRUSTEES

SEE PAGE 102

SEE PAGE 173

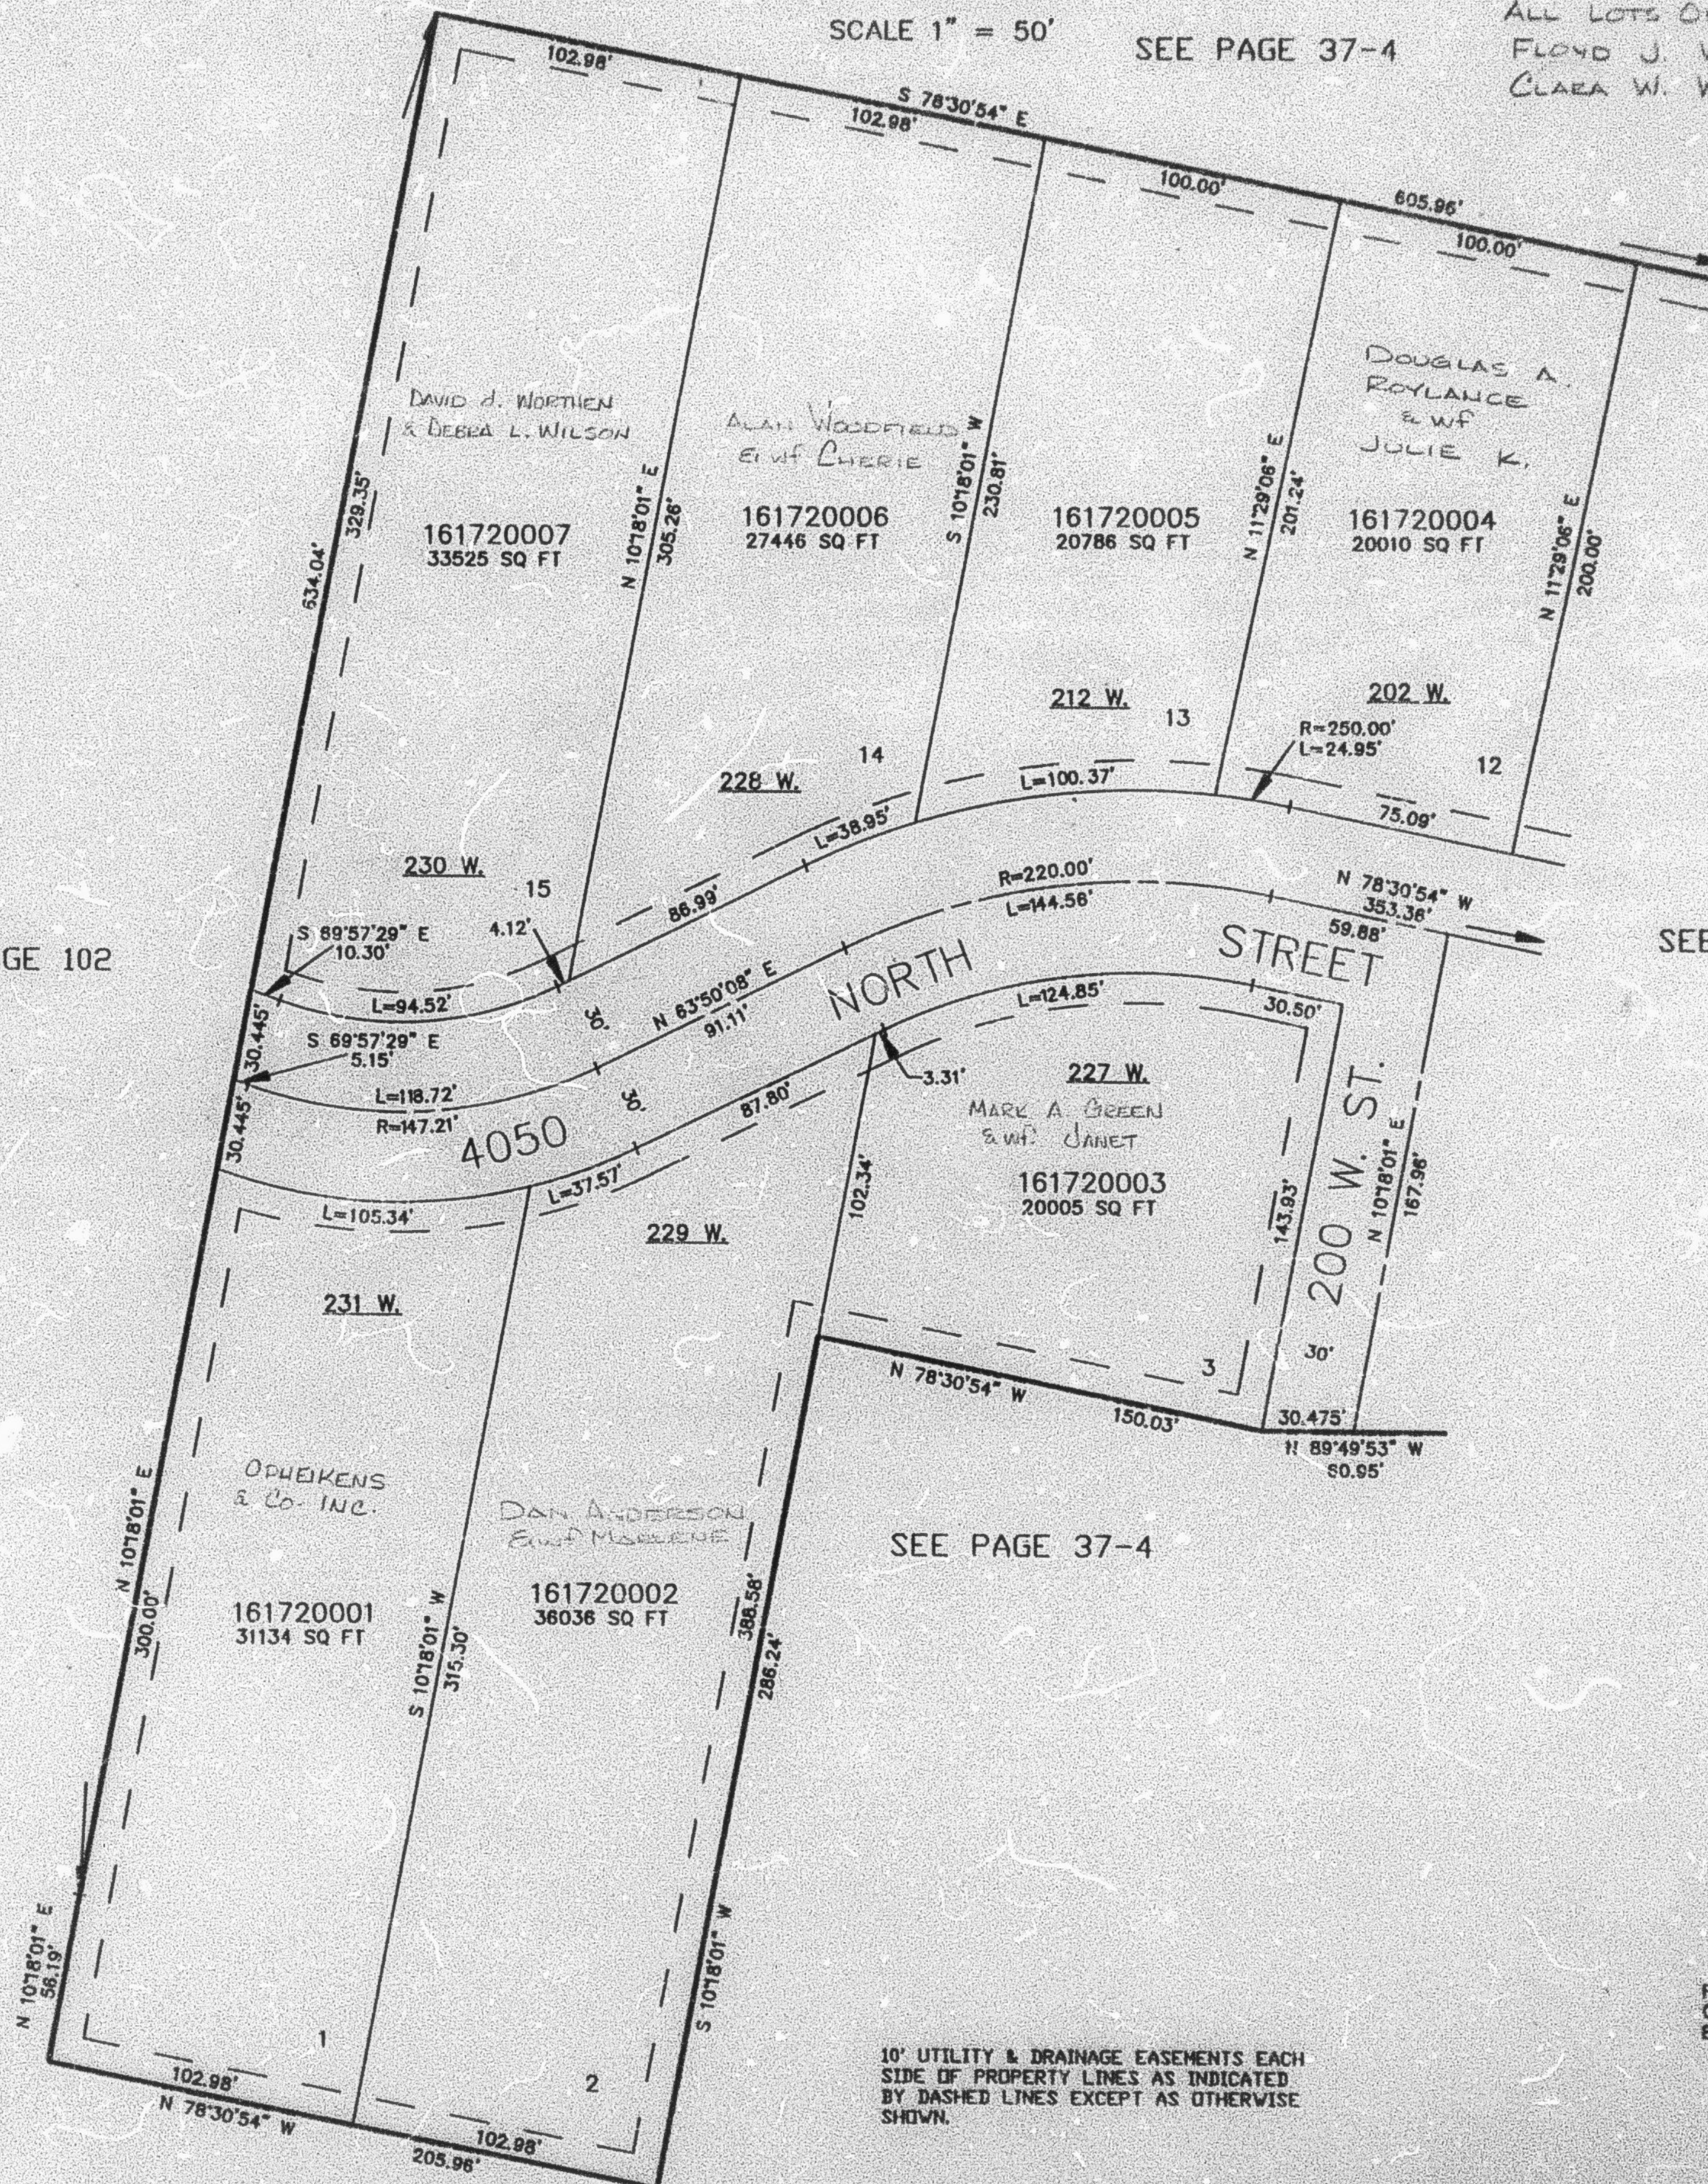

SEE PAGE 37-4

FOR COMPLETE ENG. DATA SEE
 ORIGINAL DEDICATION PLAT IN
 BOOK 38, PAGE 44 OF RECORDS.

SEE PAGE 37-4