


PART OF THE N.W. 1/4, SEC. 20, T.7N., R.1W., S.L.B. & M.  
GRAND LEGACY SUBDIVISION - PHASE 1  
LOTS 1-3 & 12-15

TAXING UNIT: 11

IN PLEASANT VIEW CITY

SCALE 1" = 50'

SEE PAGE 37-4

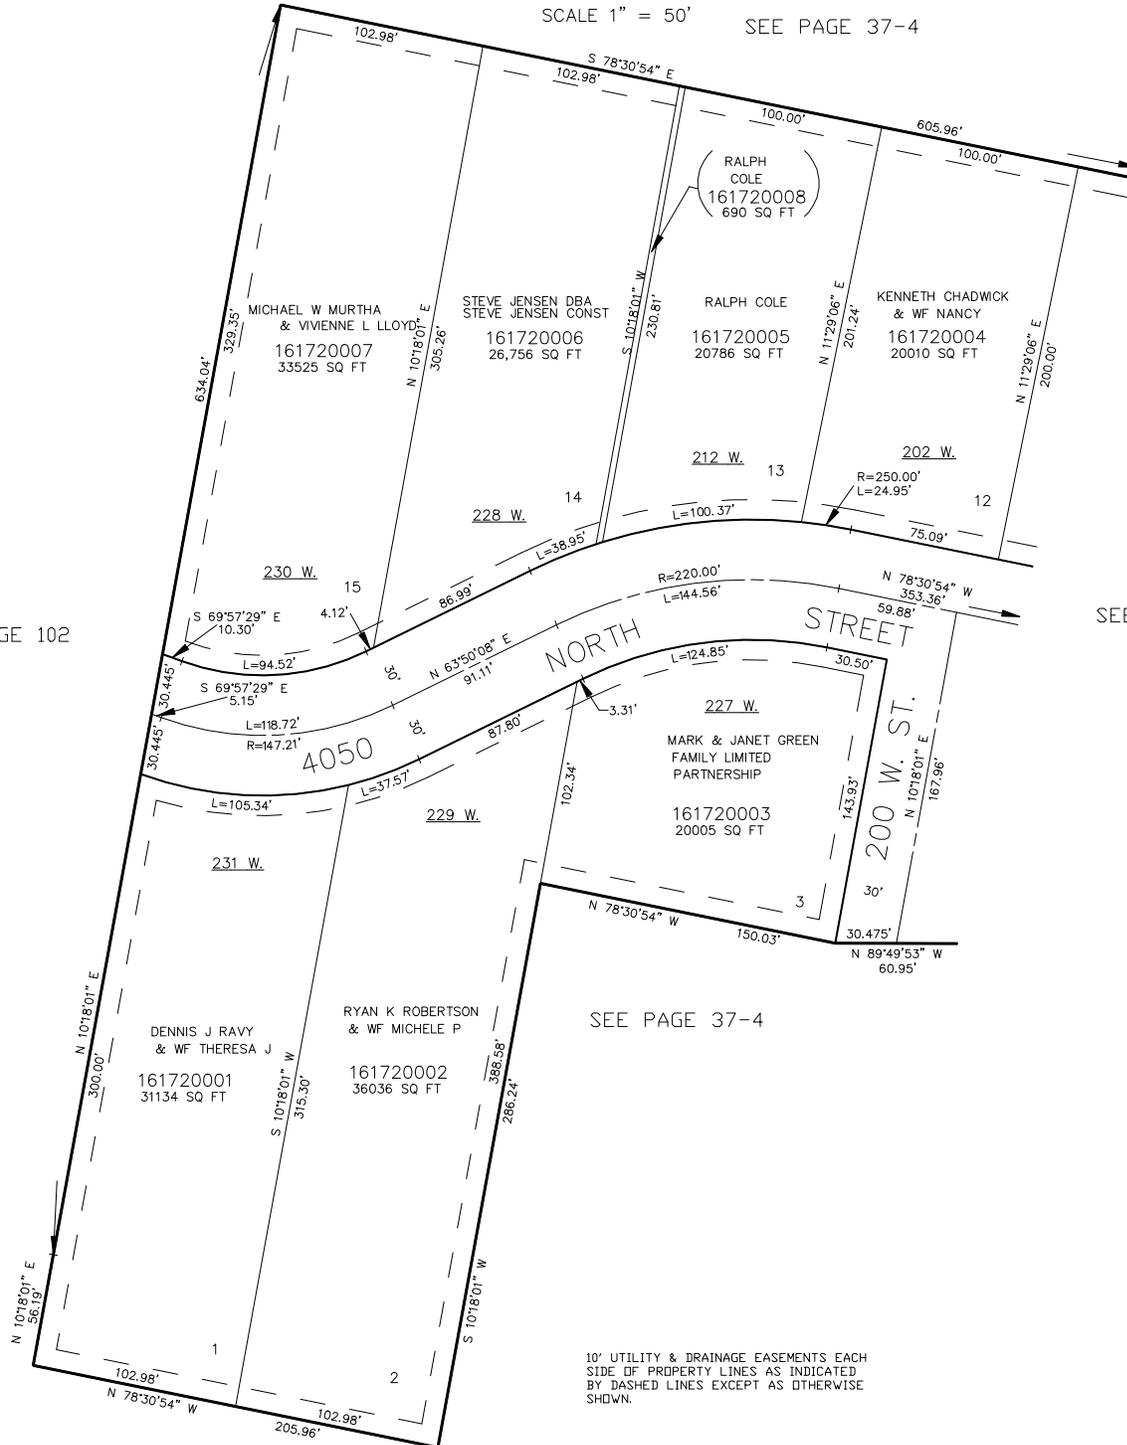

SEE PAGE 102

SEE PAGE 173

SEE PAGE 37-4

FOR COMPLETE ENG DATA SEE ORIGINAL DEDICATION PLAT IN BOOK 38, PAGE 44 OF RECORDS.

10' UTILITY & DRAINAGE EASEMENTS EACH SIDE OF PROPERTY LINES AS INDICATED BY DASHED LINES EXCEPT AS OTHERWISE SHOWN.

SEE PAGE 37-4