

PART OF THE N.W. 1/4, SEC. 20, T.7N., R.1W., S.L.B. & M.
GRAND LEGACY SUBDIVISION - PHASE 1
LOTS 4-11

173

TAXING UNIT: 11


IN PLEASANT VIEW CITY

SCALE 1" = 50'

EXCEPT WHERE OTHERWISE SHOWN
 ALL LOTS OWNED BY:
 FLOYD J. WOODFIELD &
 CLARA W. WOODFIELD, TRUSTEES

SEE PAGE 37-4

SEE PAGE 172

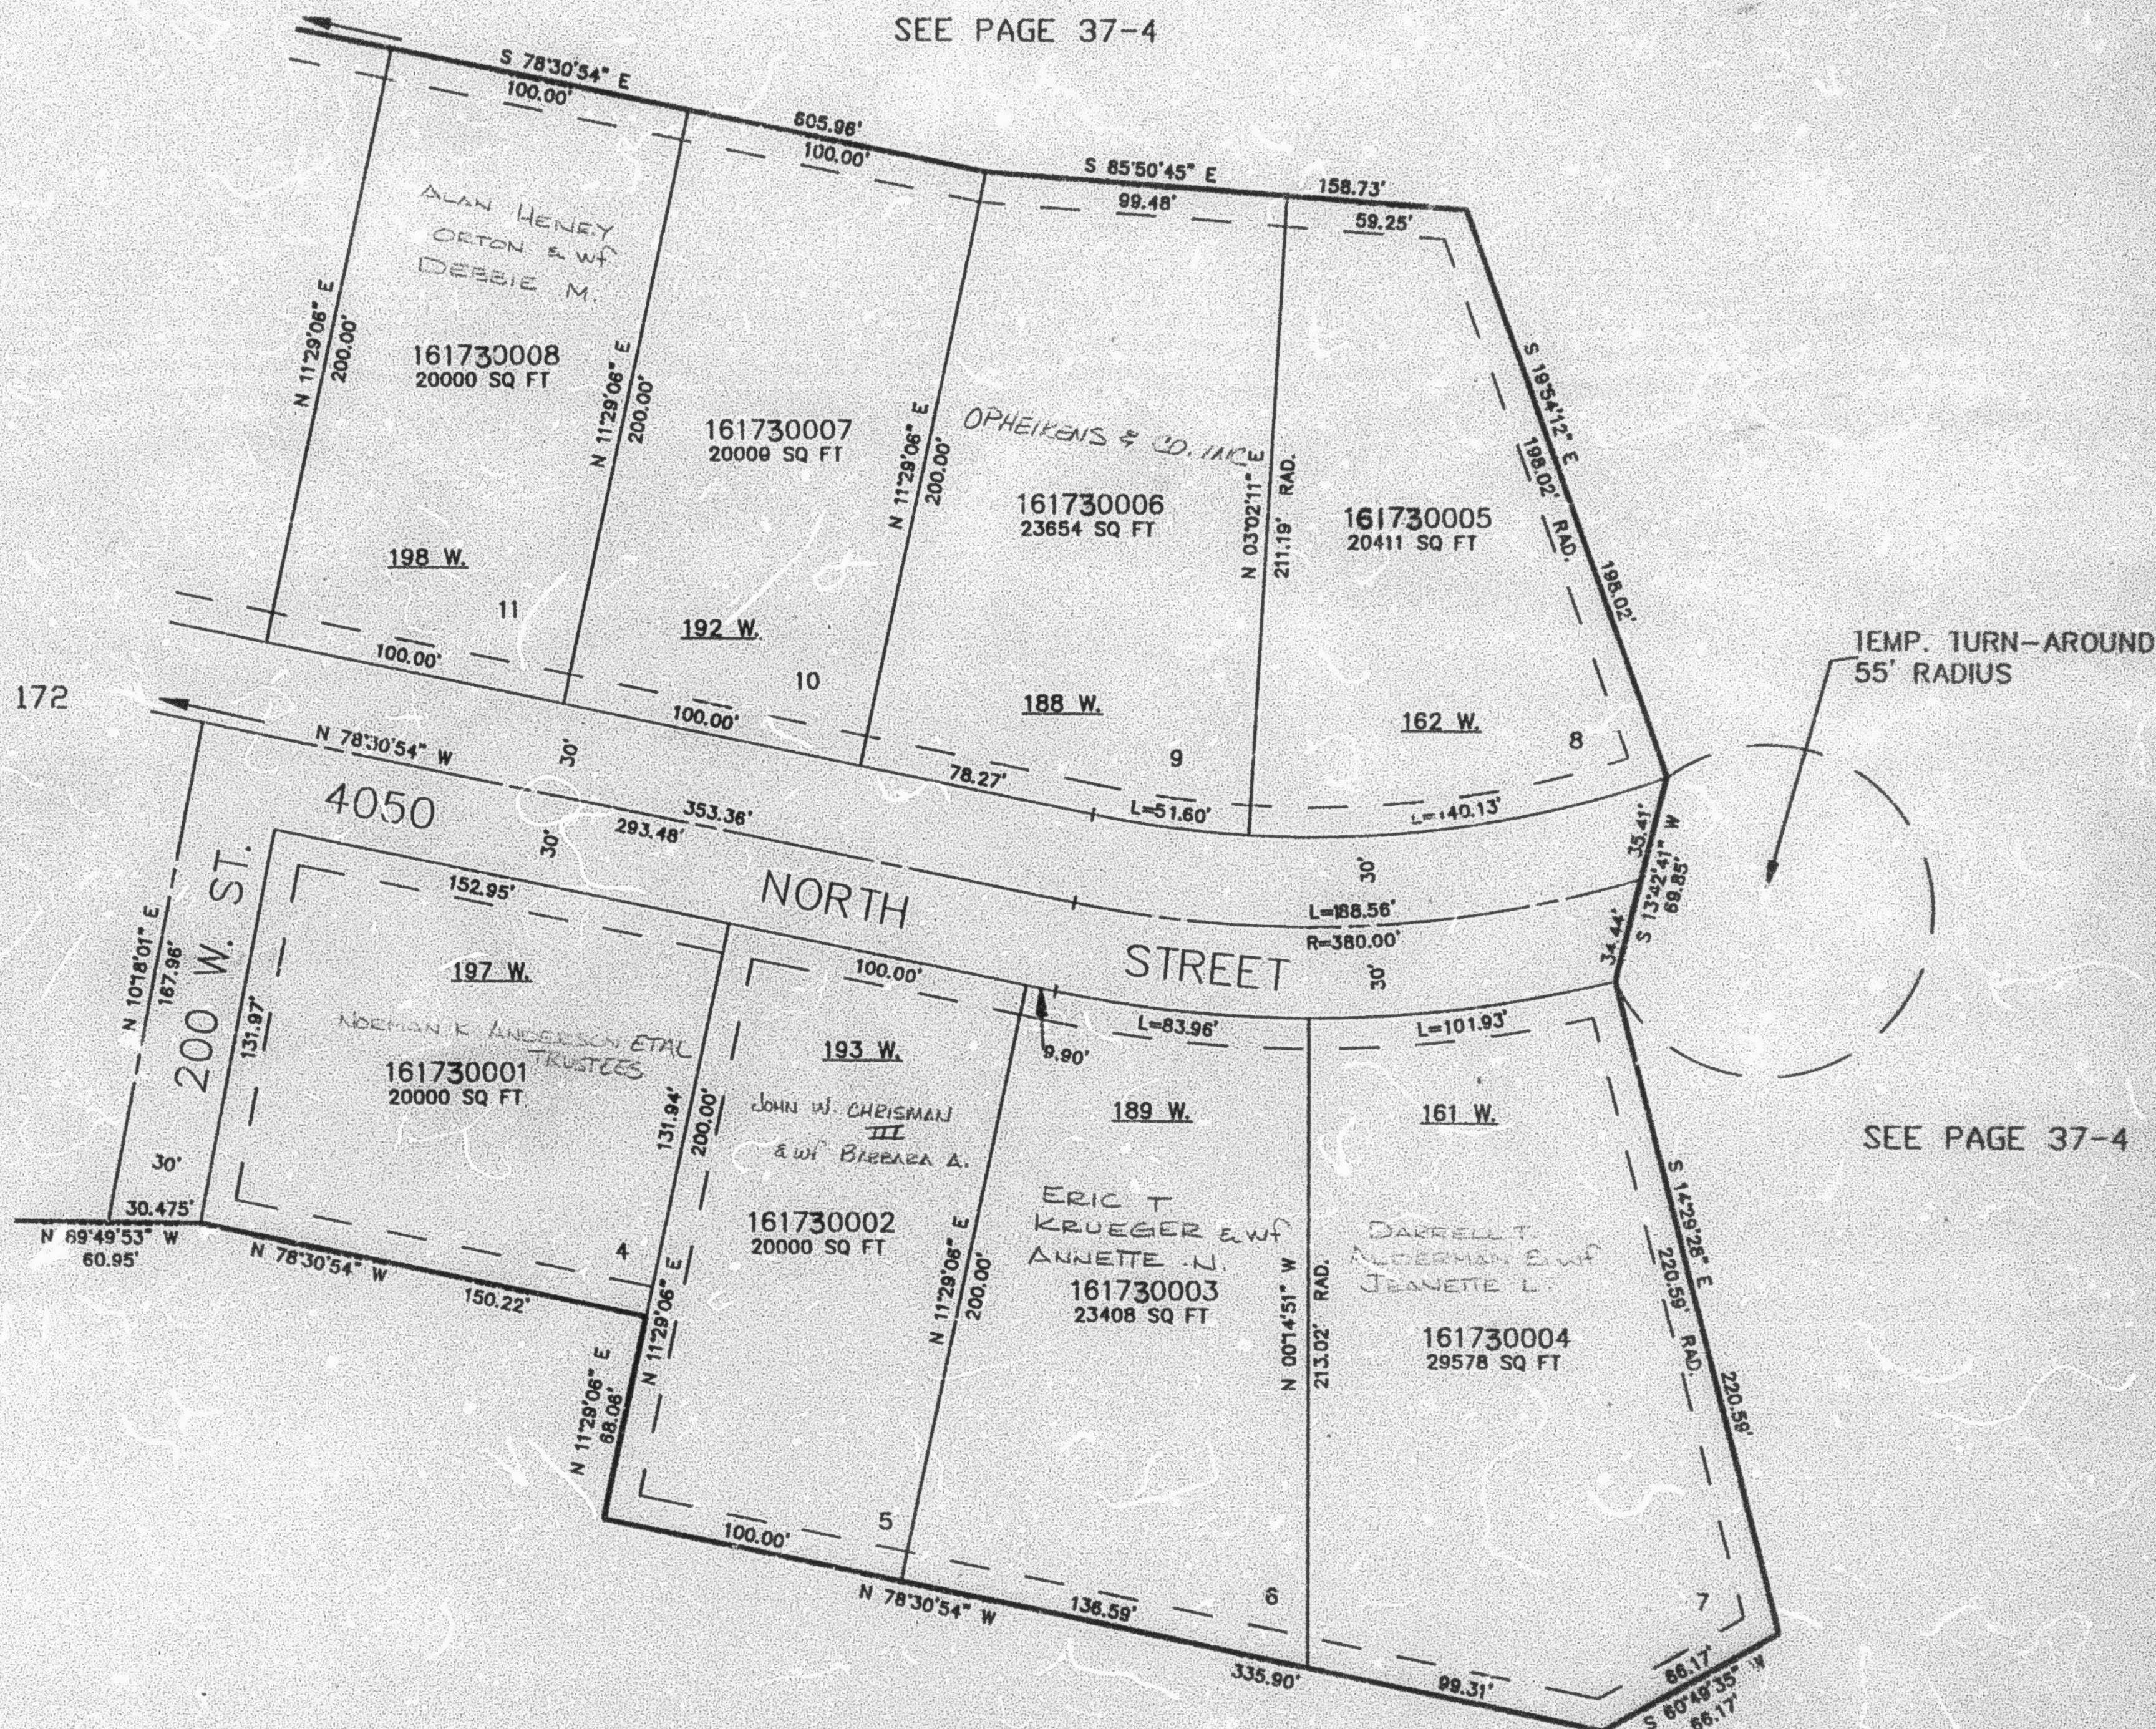

SEE PAGE 37-4

SEE PAGE 37-4

10' UTILITY & DRAINAGE EASEMENTS EACH
 SIDE OF PROPERTY LINES AS INDICATED
 BY DASHED LINES EXCEPT AS OTHERWISE
 SHOWN.

FOR COMPLETE FIG DATA SEE
 ORIGINAL PENDING PLAT IN
 BOOK 38, PAGE 44 OF RECORDS.