

PART OF THE N.W. 1/4, SEC. 20, T.7N., R.1W., S.L.B. & M.  
GRAND LEGACY SUBDIVISION – PHASE 1

LOTS 4-11


TAXING UNIT: 11

IN PLEASANT VIEW CITY

SCALE 1" = 50'

SEE PAGE 37-4

SEE PAGE 172

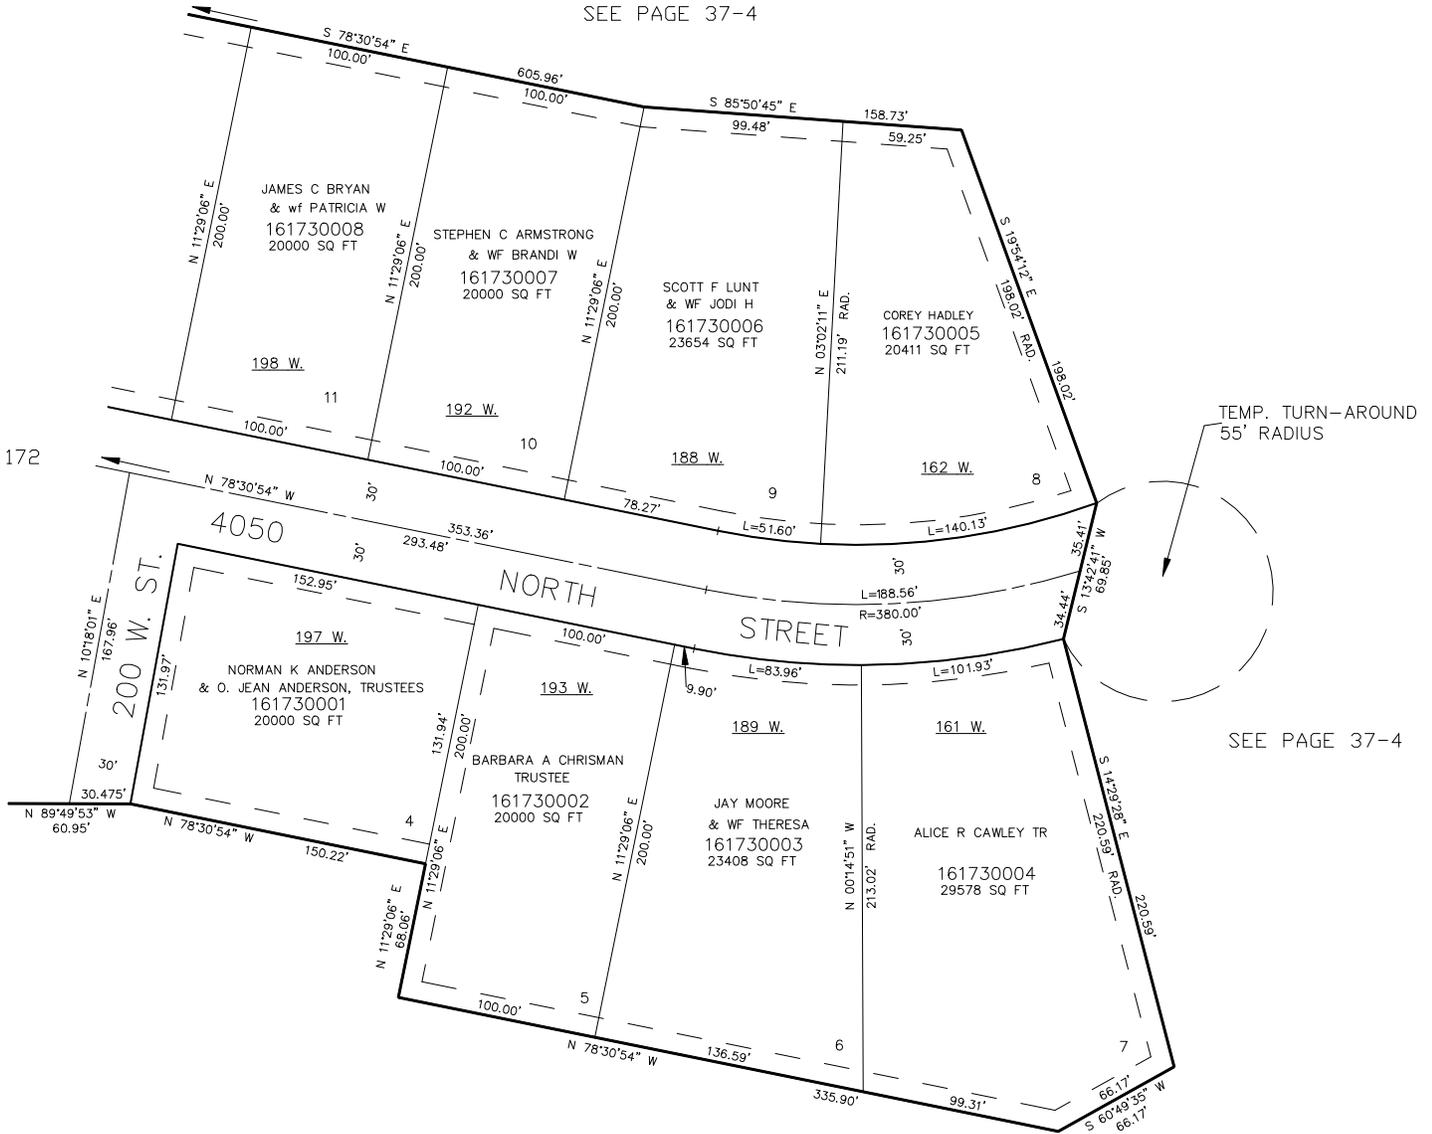

TEMP. TURN-AROUND  
55' RADIUS

SEE PAGE 37-4

SEE PAGE 37-4

FOR COMPLETE ENG DATA SEE  
ORIGINAL DEDICATION PLAT IN  
BOOK 38, PAGE 44 OF RECORDS.

10' UTILITY & DRAINAGE EASEMENTS EACH  
SIDE OF PROPERTY LINES AS INDICATED  
BY DASHED LINES EXCEPT AS OTHERWISE  
SHOWN.