

PART OF THE S.E. 1/4, SEC. 19, T.7N., R.1W., S.L.B. & M.

175

PLEASANT VIEW HEIGHTS NO. 4

LOTS 55-61

TAXING UNIT: 11


IN PLEASANT VIEW CITY

SCALE 1" = 50'

EXCEPT WHERE OTHERWISE
SHOWN ALL LOTS OWNED BY
PLEASANT VIEW HEIGHTS INC.

SEE PAGE 13

SEE PAGE 13

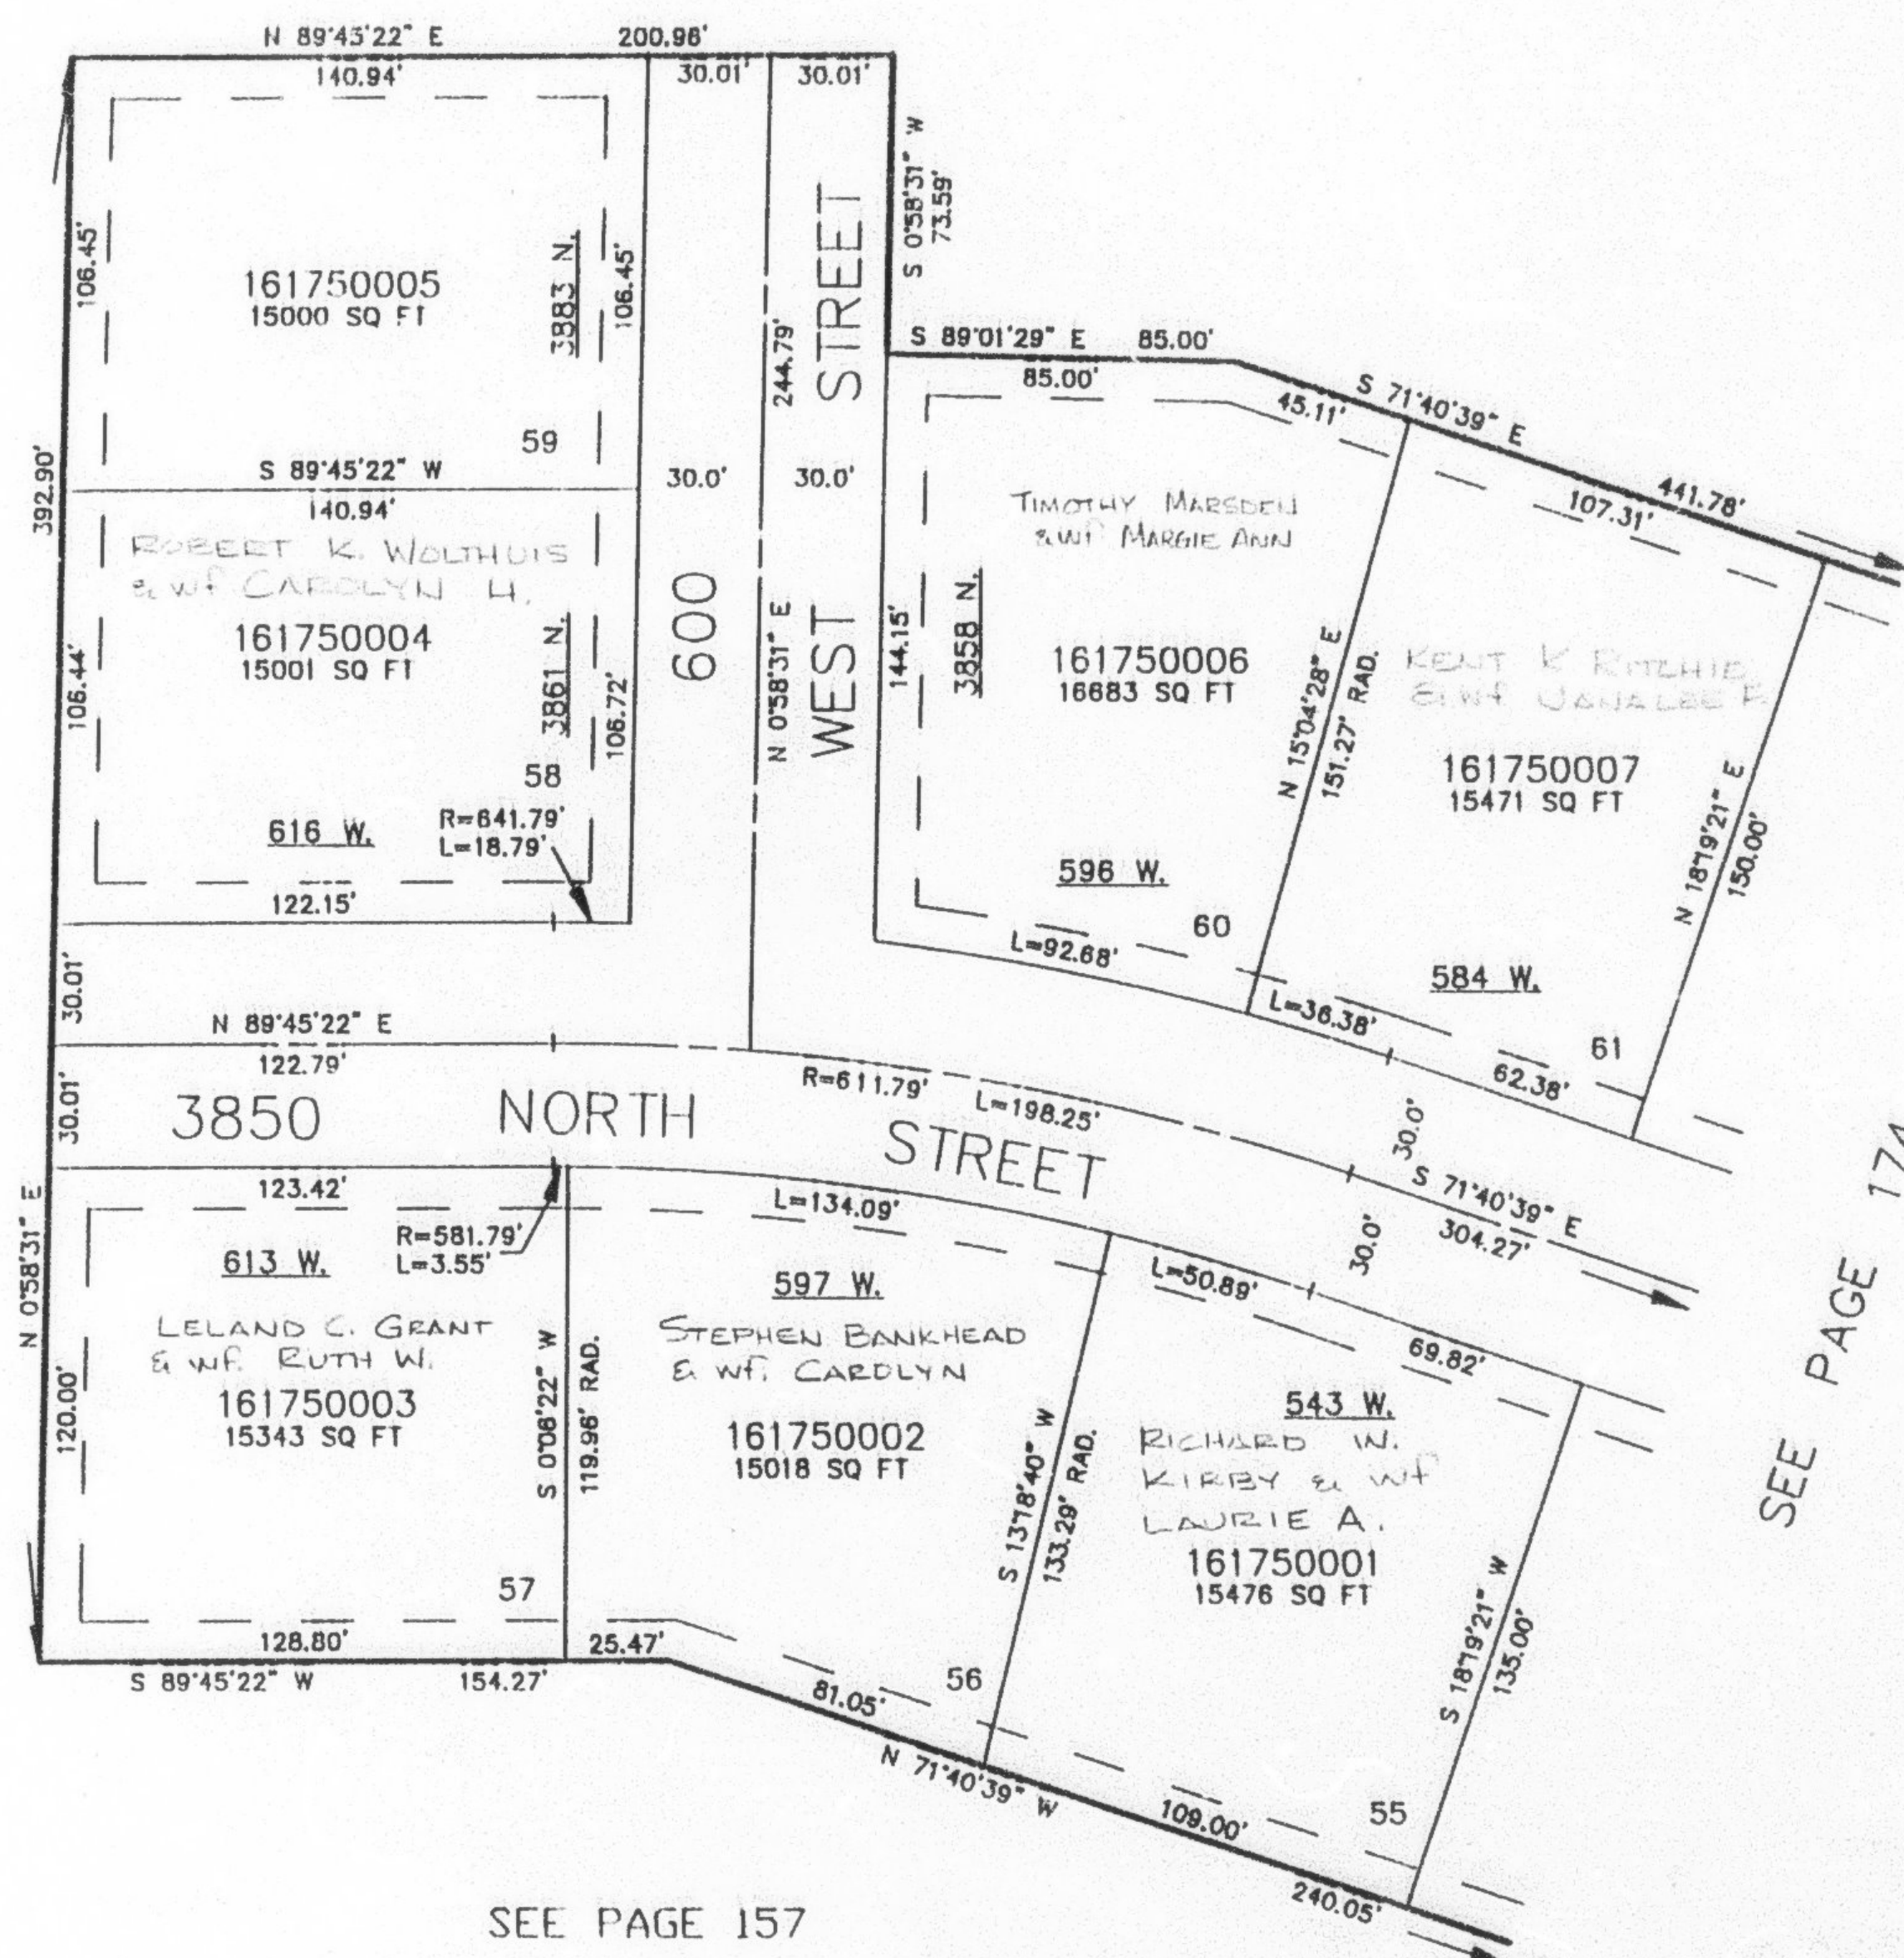

SEE PAGE 157

10' UTILITY & DRAINAGE EASEMENTS EACH
SIDE OF PROPERTY LINES AS INDICATED
BY DASHED LINES EXCEPT AS OTHERWISE
SHOWN.

FOR COMPLETE ENG DATA SEE
ORIGINAL DEDICATION PLAT IN
BOOK 38, PAGE 54 OF RECORDS.