


PART OF THE N. 1/2, SEC. 19, T.7N., R.1W., S.L.B. & M.  
AMENDED PLAT OF SKYLINE ESTATES SUBDIVISION  
NO. 4 LOTS 28,29,30,31,32,33 & SKYLINE  
ESTATES SUBDIVISION NO. 3 LOT 19

TAXING UNIT: 11

IN PLEASANT VIEW CITY

SCALE 1" = 50'

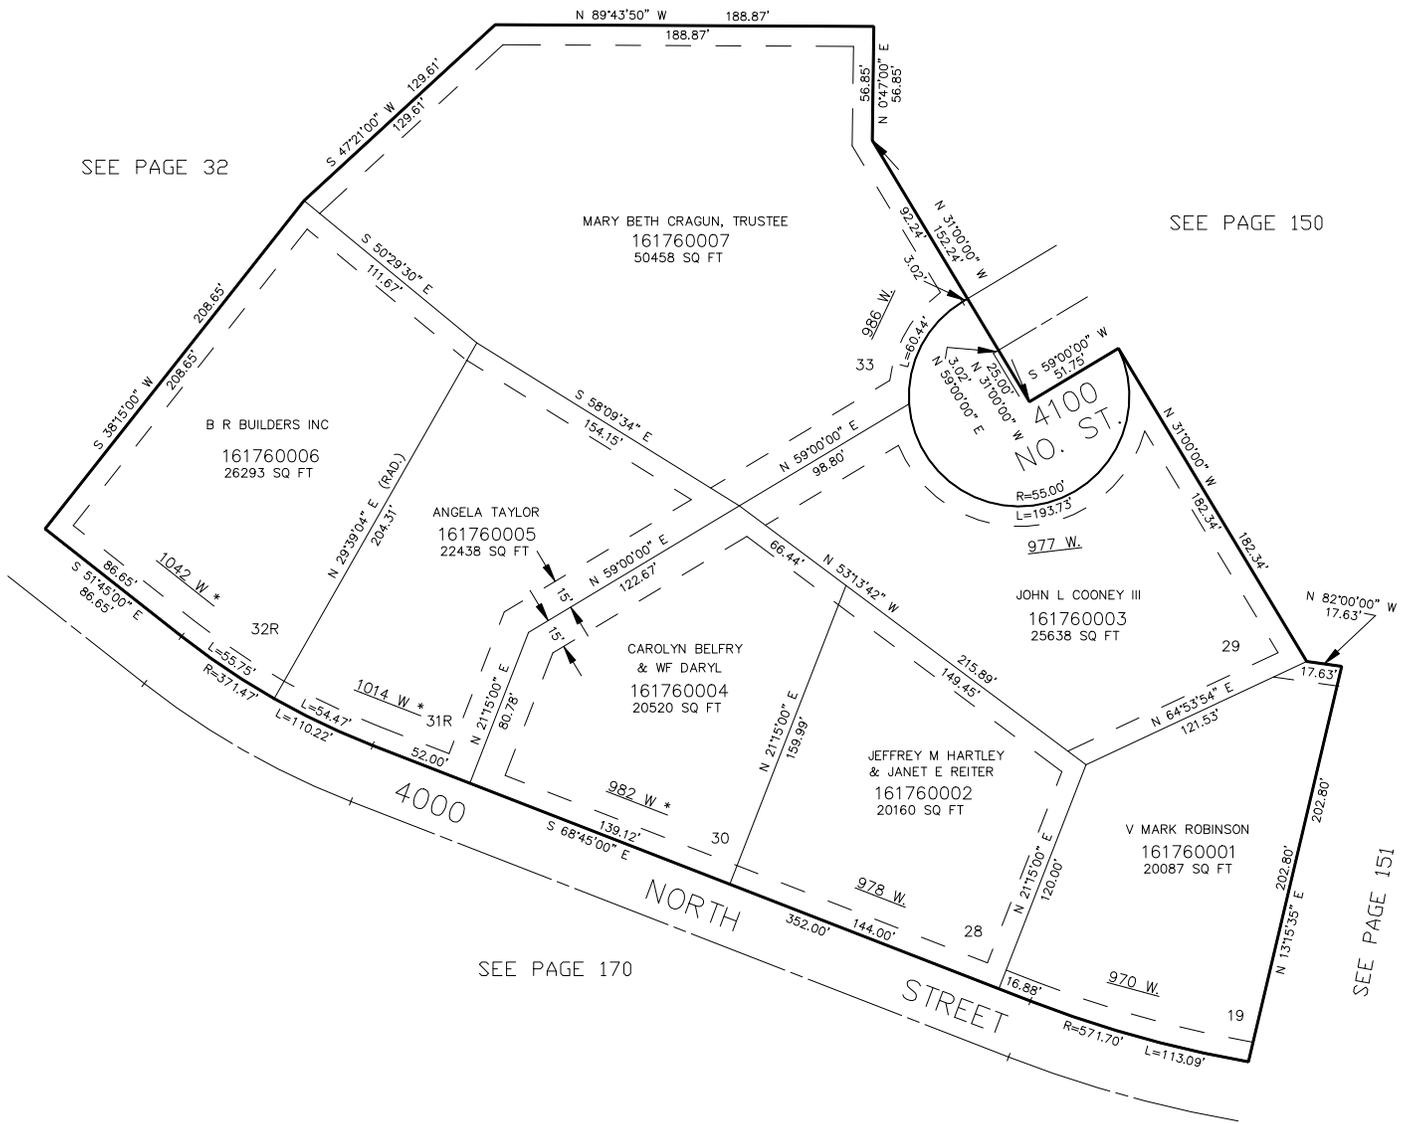

SEE PAGE 32

SEE PAGE 150

SEE PAGE 170

SEE PAGE 151

10' UTILITY & DRAINAGE EASEMENTS EACH  
SIDE OF PROPERTY LINES AS INDICATED  
BY DASHED LINES EXCEPT AS OTHERWISE  
SHOWN.

\* SEE CORRECTION AFFT  
#1675709 2045-1615  
24-NOV-1999

FOR COMPLETE ENG DATA SEE  
ORIGINAL DEDICATION PLAT IN  
BOOK 38, PAGE 67 OF RECORDS.