


PART OF THE N. 1/2, SEC. 19, T.7N., R.1W., S.L.B. & M.
 AMENDED PLAT OF SKYLINE ESTATES SUBDIVISION
 NO. 4 LOTS 28,29,30,31,32,33 & SKYLINE
 ESTATES SUBDIVISION NO. 3 LOT 19

TAXING UNIT: 11

IN PLEASANT VIEW CITY

SCALE 1" = 50'

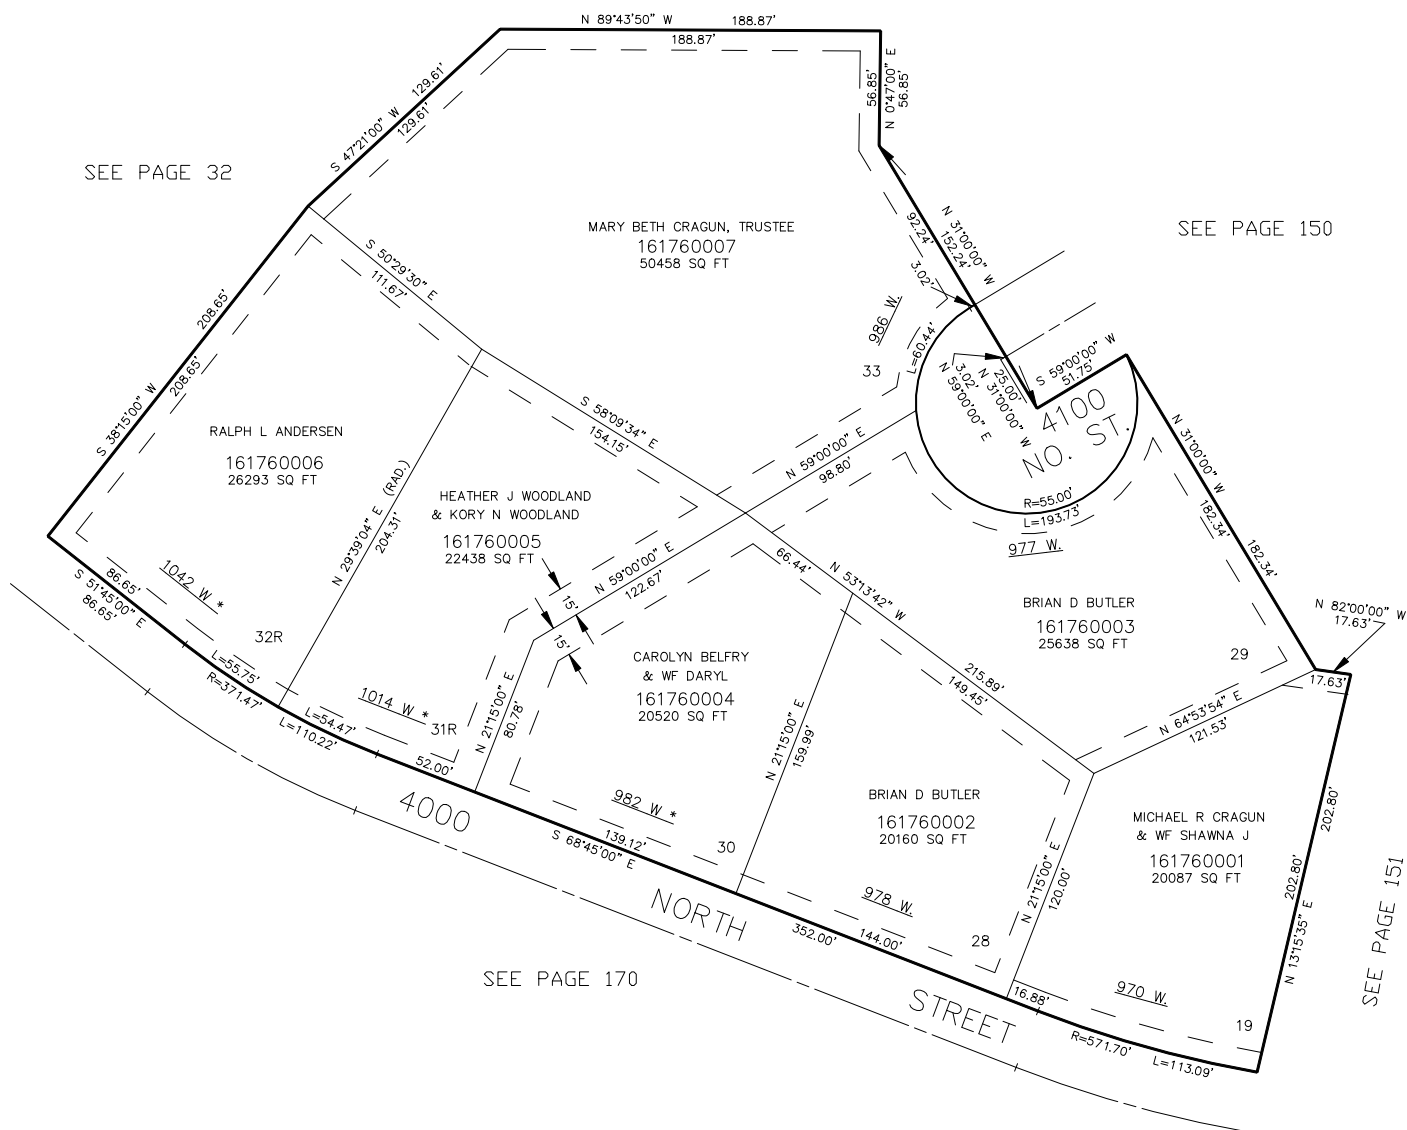

10' UTILITY & DRAINAGE EASEMENTS EACH
 SIDE OF PROPERTY LINES AS INDICATED
 BY DASHED LINES EXCEPT AS OTHERWISE
 SHOWN.

* SEE CORRECTION AFFT
 #1675709 2045-1615
 24-NOV-1999

FOR COMPLETE ENG DATA SEE
 ORIGINAL DEDICATION PLAT IN
 BOOK 38, PAGE 67 OF RECORDS.