


PART OF THE N. 1/2, SEC. 19, T.7N., R.1W., S.L.B. & M.
AMENDED PLAT OF SKYLINE ESTATES SUBDIVISION
NO. 4 LOTS 28,29,30,31,32,33 & SKYLINE
ESTATES SUBDIVISION NO. 3 LOT 19

TAXING UNIT: 11

IN PLEASANT VIEW CITY

SCALE 1" = 50'

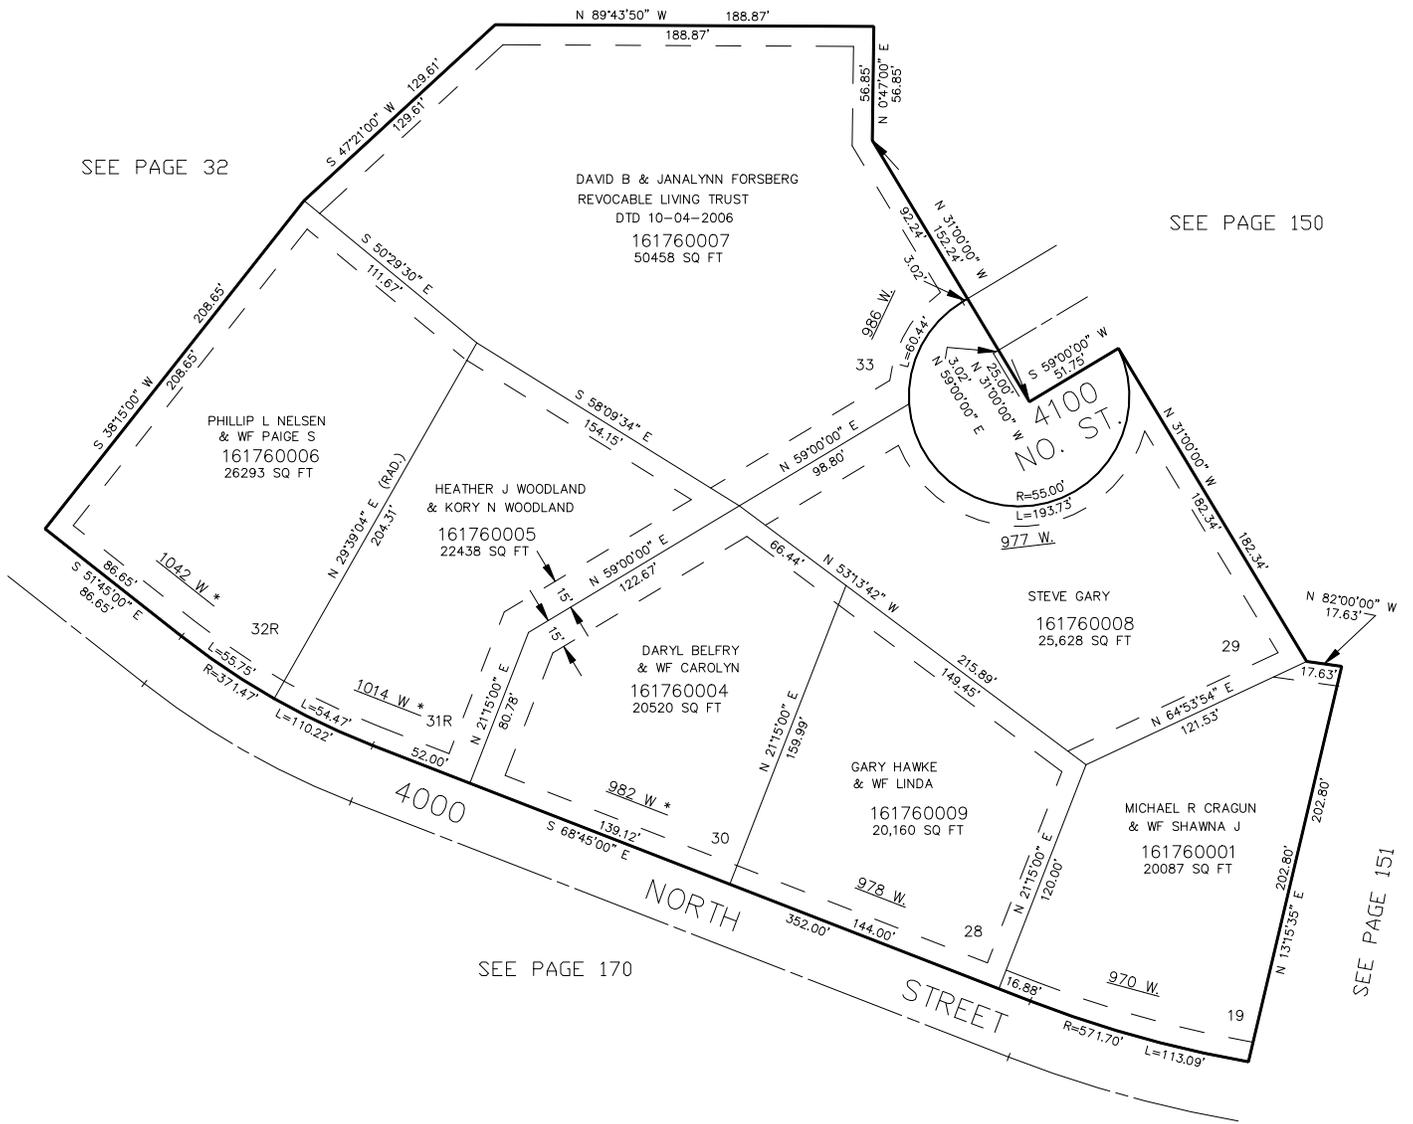

SEE PAGE 32

SEE PAGE 150

SEE PAGE 170

SEE PAGE 151

10' UTILITY & DRAINAGE EASEMENTS EACH SIDE OF PROPERTY LINES AS INDICATED BY DASHED LINES EXCEPT AS OTHERWISE SHOWN.

* SEE CORRECTION AFFT #1675709 2045-1615 24-NOV-1999

FOR COMPLETE ENG DATA SEE ORIGINAL DEDICATION PLAT IN BOOK 38, PAGE 67 OF RECORDS.