

PART OF THE N.W. 1/4, SEC. 20, T.7N., R.1W., S.L.B. & M.
VICTORIAN PLACE SUBDIVISION

177

IN PLEASANT VIEW CITY


SCALE 1" = 50'

TAXING UNIT: 11

EXCEPT WHERE OTHERWISE SHOWN
ALL LOTS OWNED BY:
JEAN-CLAUDE GANGE

SEE PAGE 37-4

SEE PAGE 37-4

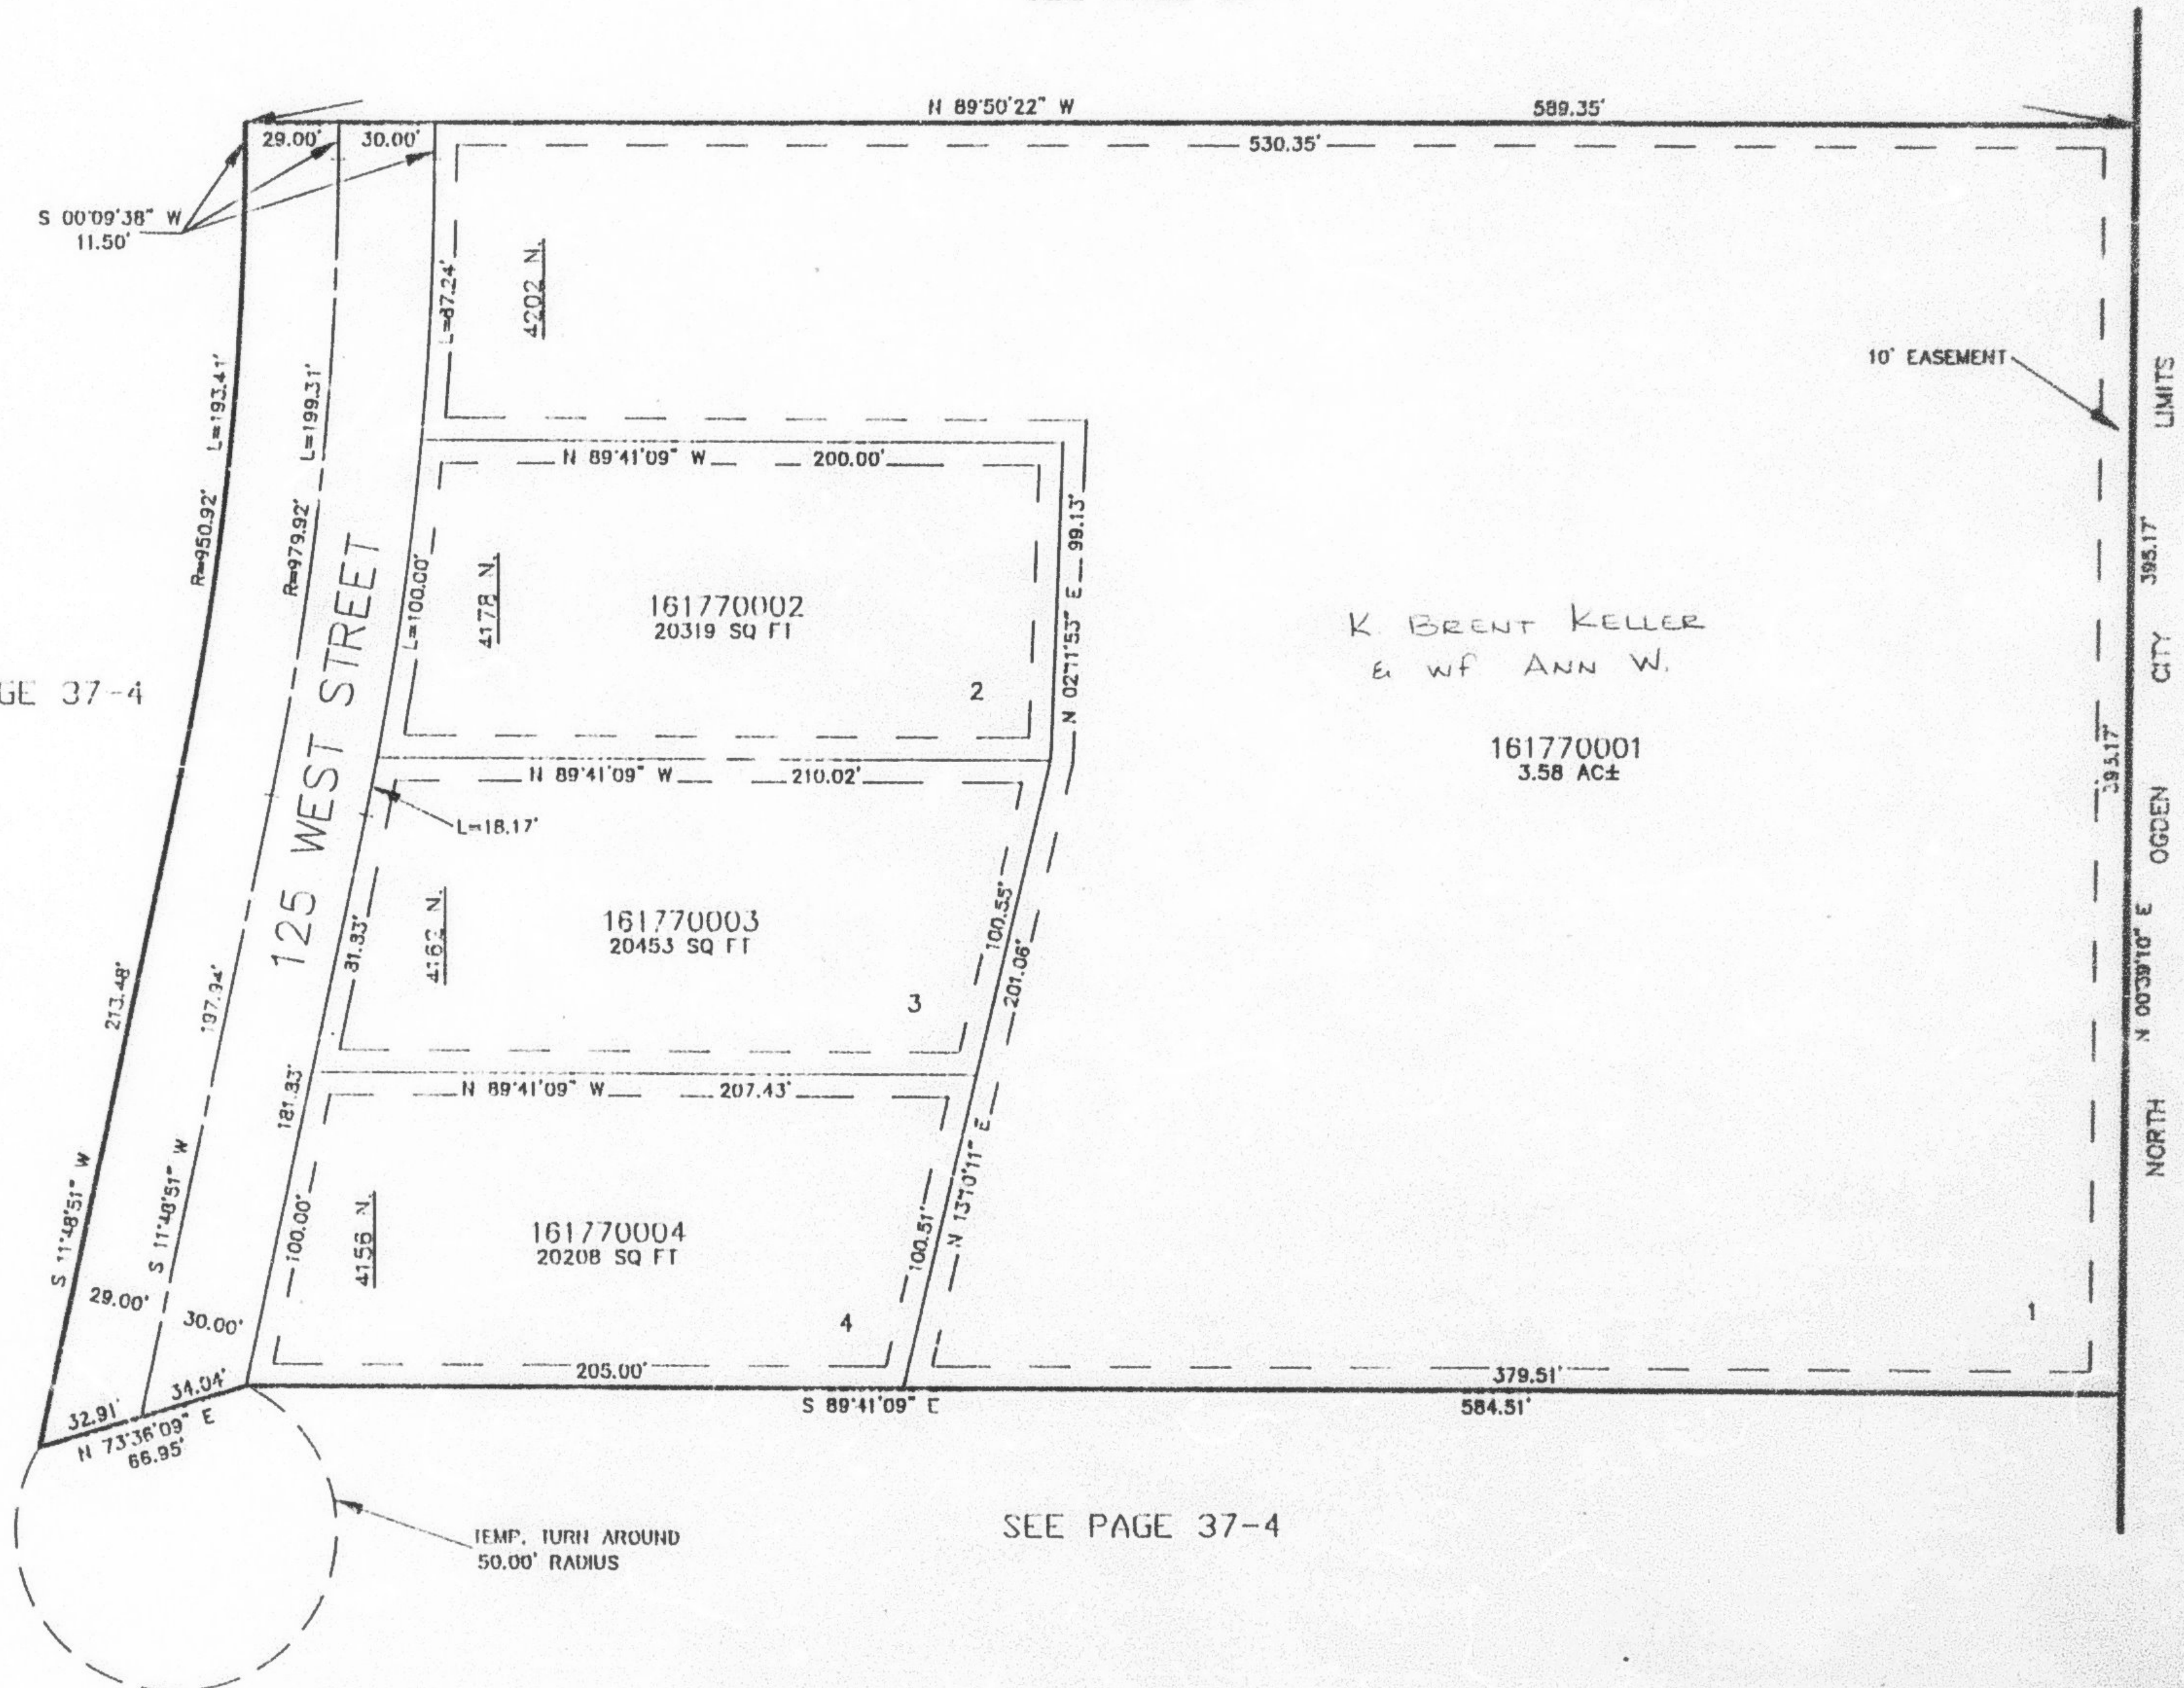

SEE PAGE 37-4

7' UTILITY & DRAINAGE EASEMENTS EACH
SIDE OF PROPERTY LINES AS INDICATED
BY DASHED LINES EXCEPT AS OTHERWISE
SHOWN.

FOR COMPLETE ENG DATA SEE
ORIGINAL DEMONSTRATION PLAT IN
BOOK 38, PAGE 98 OF RECORDS.