

PART OF THE N.W. 1/4, SEC. 20, T.7N., R.1W., S.L.B. & M.
VICTORIAN PLACE SUBDIVISION

IN PLEASANT VIEW CITY


SCALE 1" = 50'

TAXING UNIT: 11

EXCEPT WHERE OTHERWISE SHOWN
 ALL LOTS OWNED BY
 JEAN-CLAUDE SAHGA

SEE PAGE 37-4

SEE PAGE 37-4

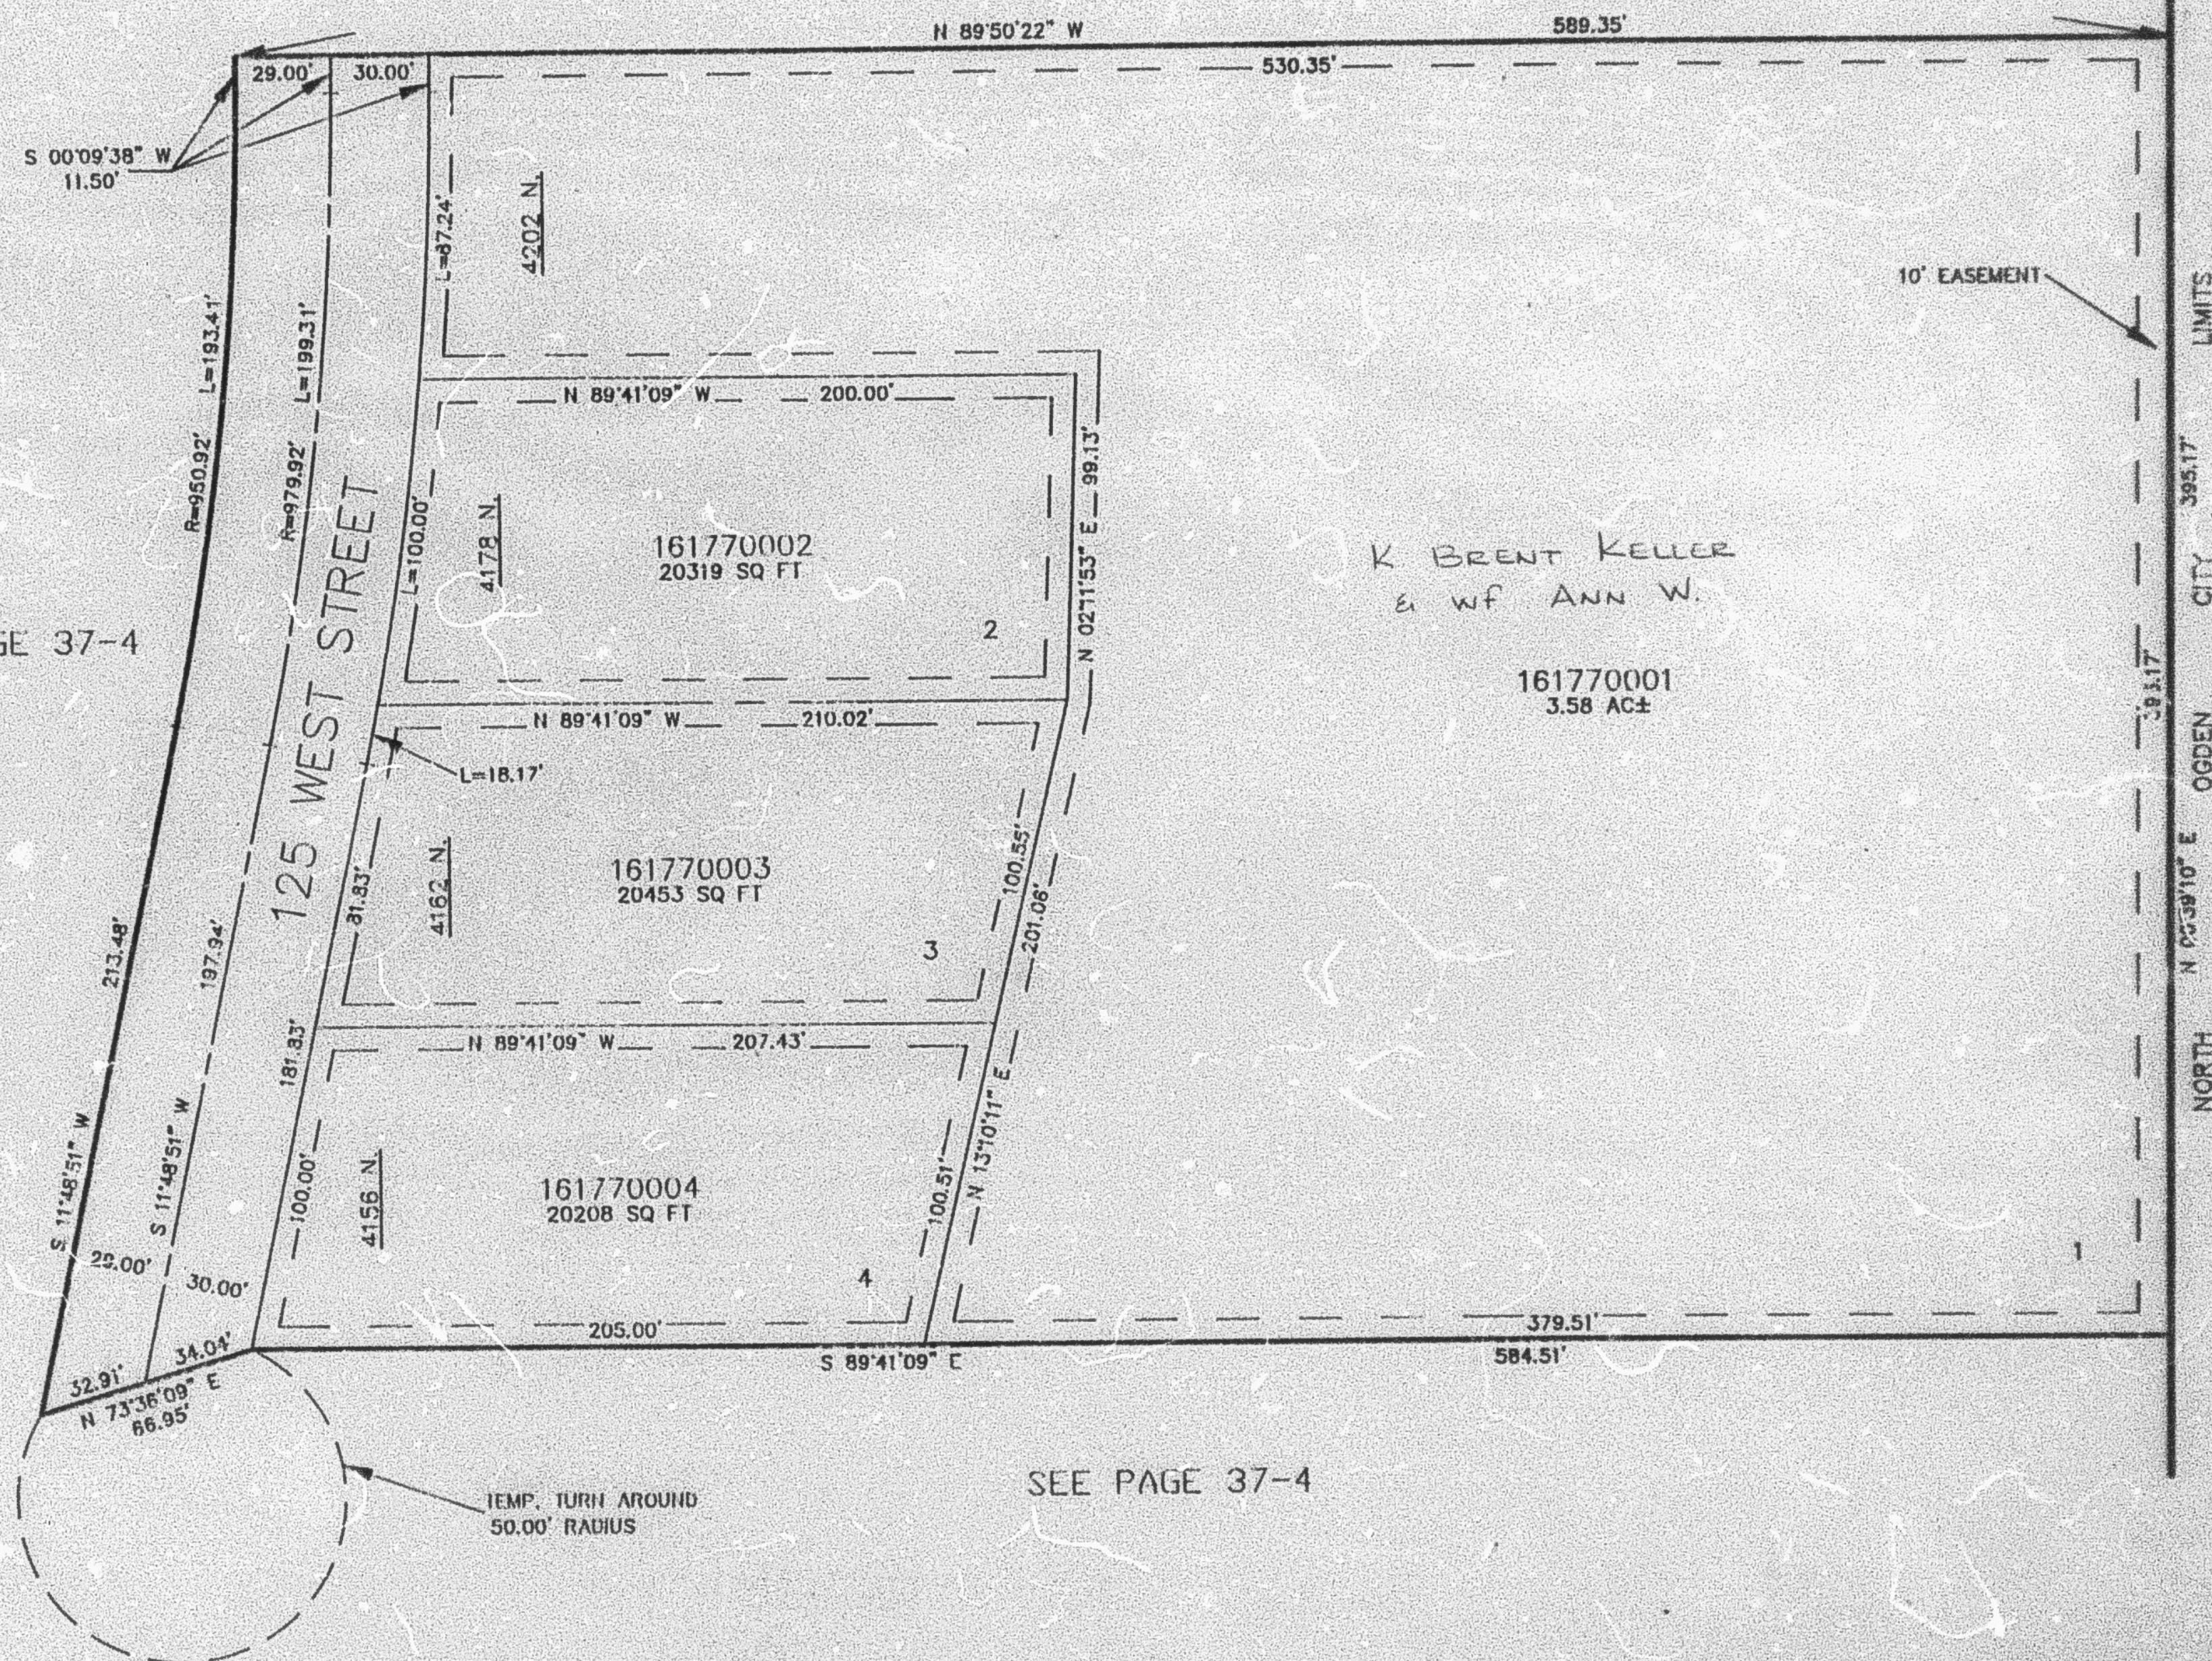

SEE PAGE 37-4

SEE PAGE 37-4

7' UTILITY & DRAINAGE EASEMENTS EACH
 SIDE OF PROPERTY LINES AS INDICATED
 BY DASHED LINES EXCEPT AS OTHERWISE
 SHOWN.

FOR COMPLETE ENG DATA SEE
 ORIGINAL DEDICATION PLAT IN
 BOOK 38, PAGE 98 OF RECORDS.