

PART OF THE N.W. 1.4, SEC. 20, T.7N., R.1W., S.L.B. & M.

177

# VICTORIAN PLACE SUBDIVISION


TAXING UNIT: 11

IN PLEASANT VIEW CITY

& AMENDED LOT 3

SCALE 1" = 50'

SEE PAGE 37-4

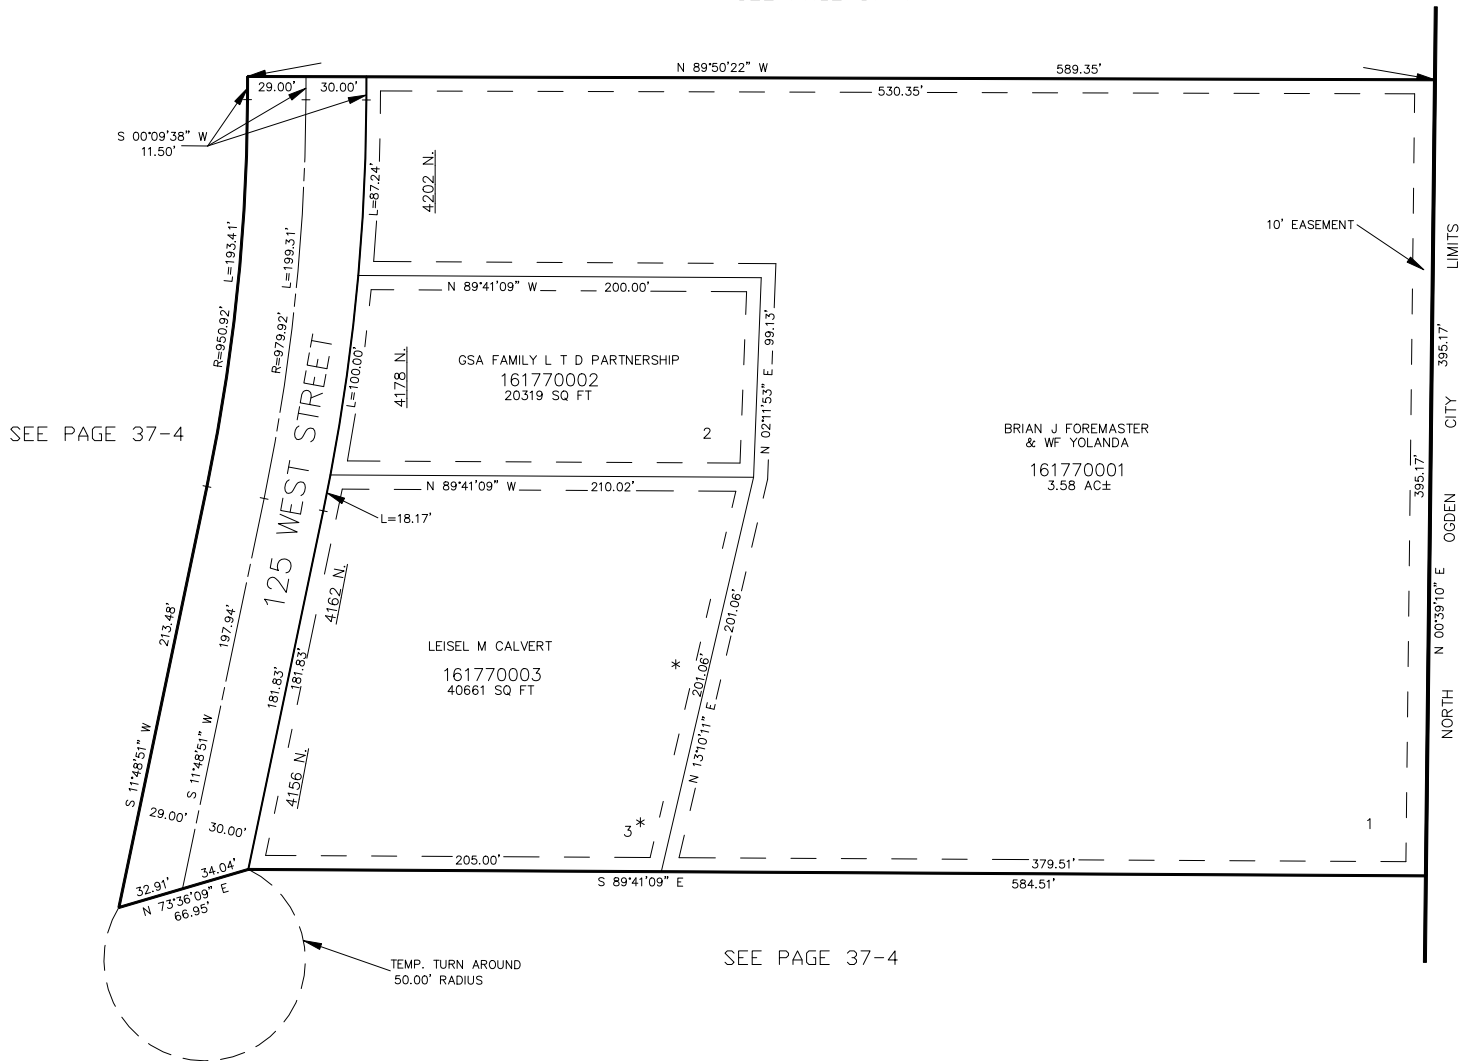

7' UTILITY & DRAINAGE EASEMENTS EACH SIDE OF PROPERTY LINES AS INDICATED BY DASHED LINES EXCEPT AS OTHERWISE SHOWN.

\* LOT 3 WAS AMENDED BY ORDINANCE #1592460 1973-2361 25-NOV-1998

\* EASEMENT VACATED BY ORDINANCE 99-4 (E#1626919 BOOK 2004 PAGE 404)

FOR COMPLETE ENG DATA SEE ORIGINAL DEDICATION PLAT IN BOOK 38, PAGE 98 OF RECORDS.