

PART OF THE S.W. 1/4, SEC. 20, T.7N., R.1W., S.L.B. & M.
INDIAN TRAILS SUBDIVISION - PHASE 3

IN PLEASANT VIEW CITY


SCALE 1" = 50'

TAXING UNIT: 11

EXCEPT WHERE OTHERWISE
 SHOWN ALL LOTS OWNED BY:
 FLOYD J. WOODFIELD, TRUSTEE &
 CLARA W. WOODFIELD, TRUSTEE

SEE PAGE 37-3

SEE PAGE 37-3

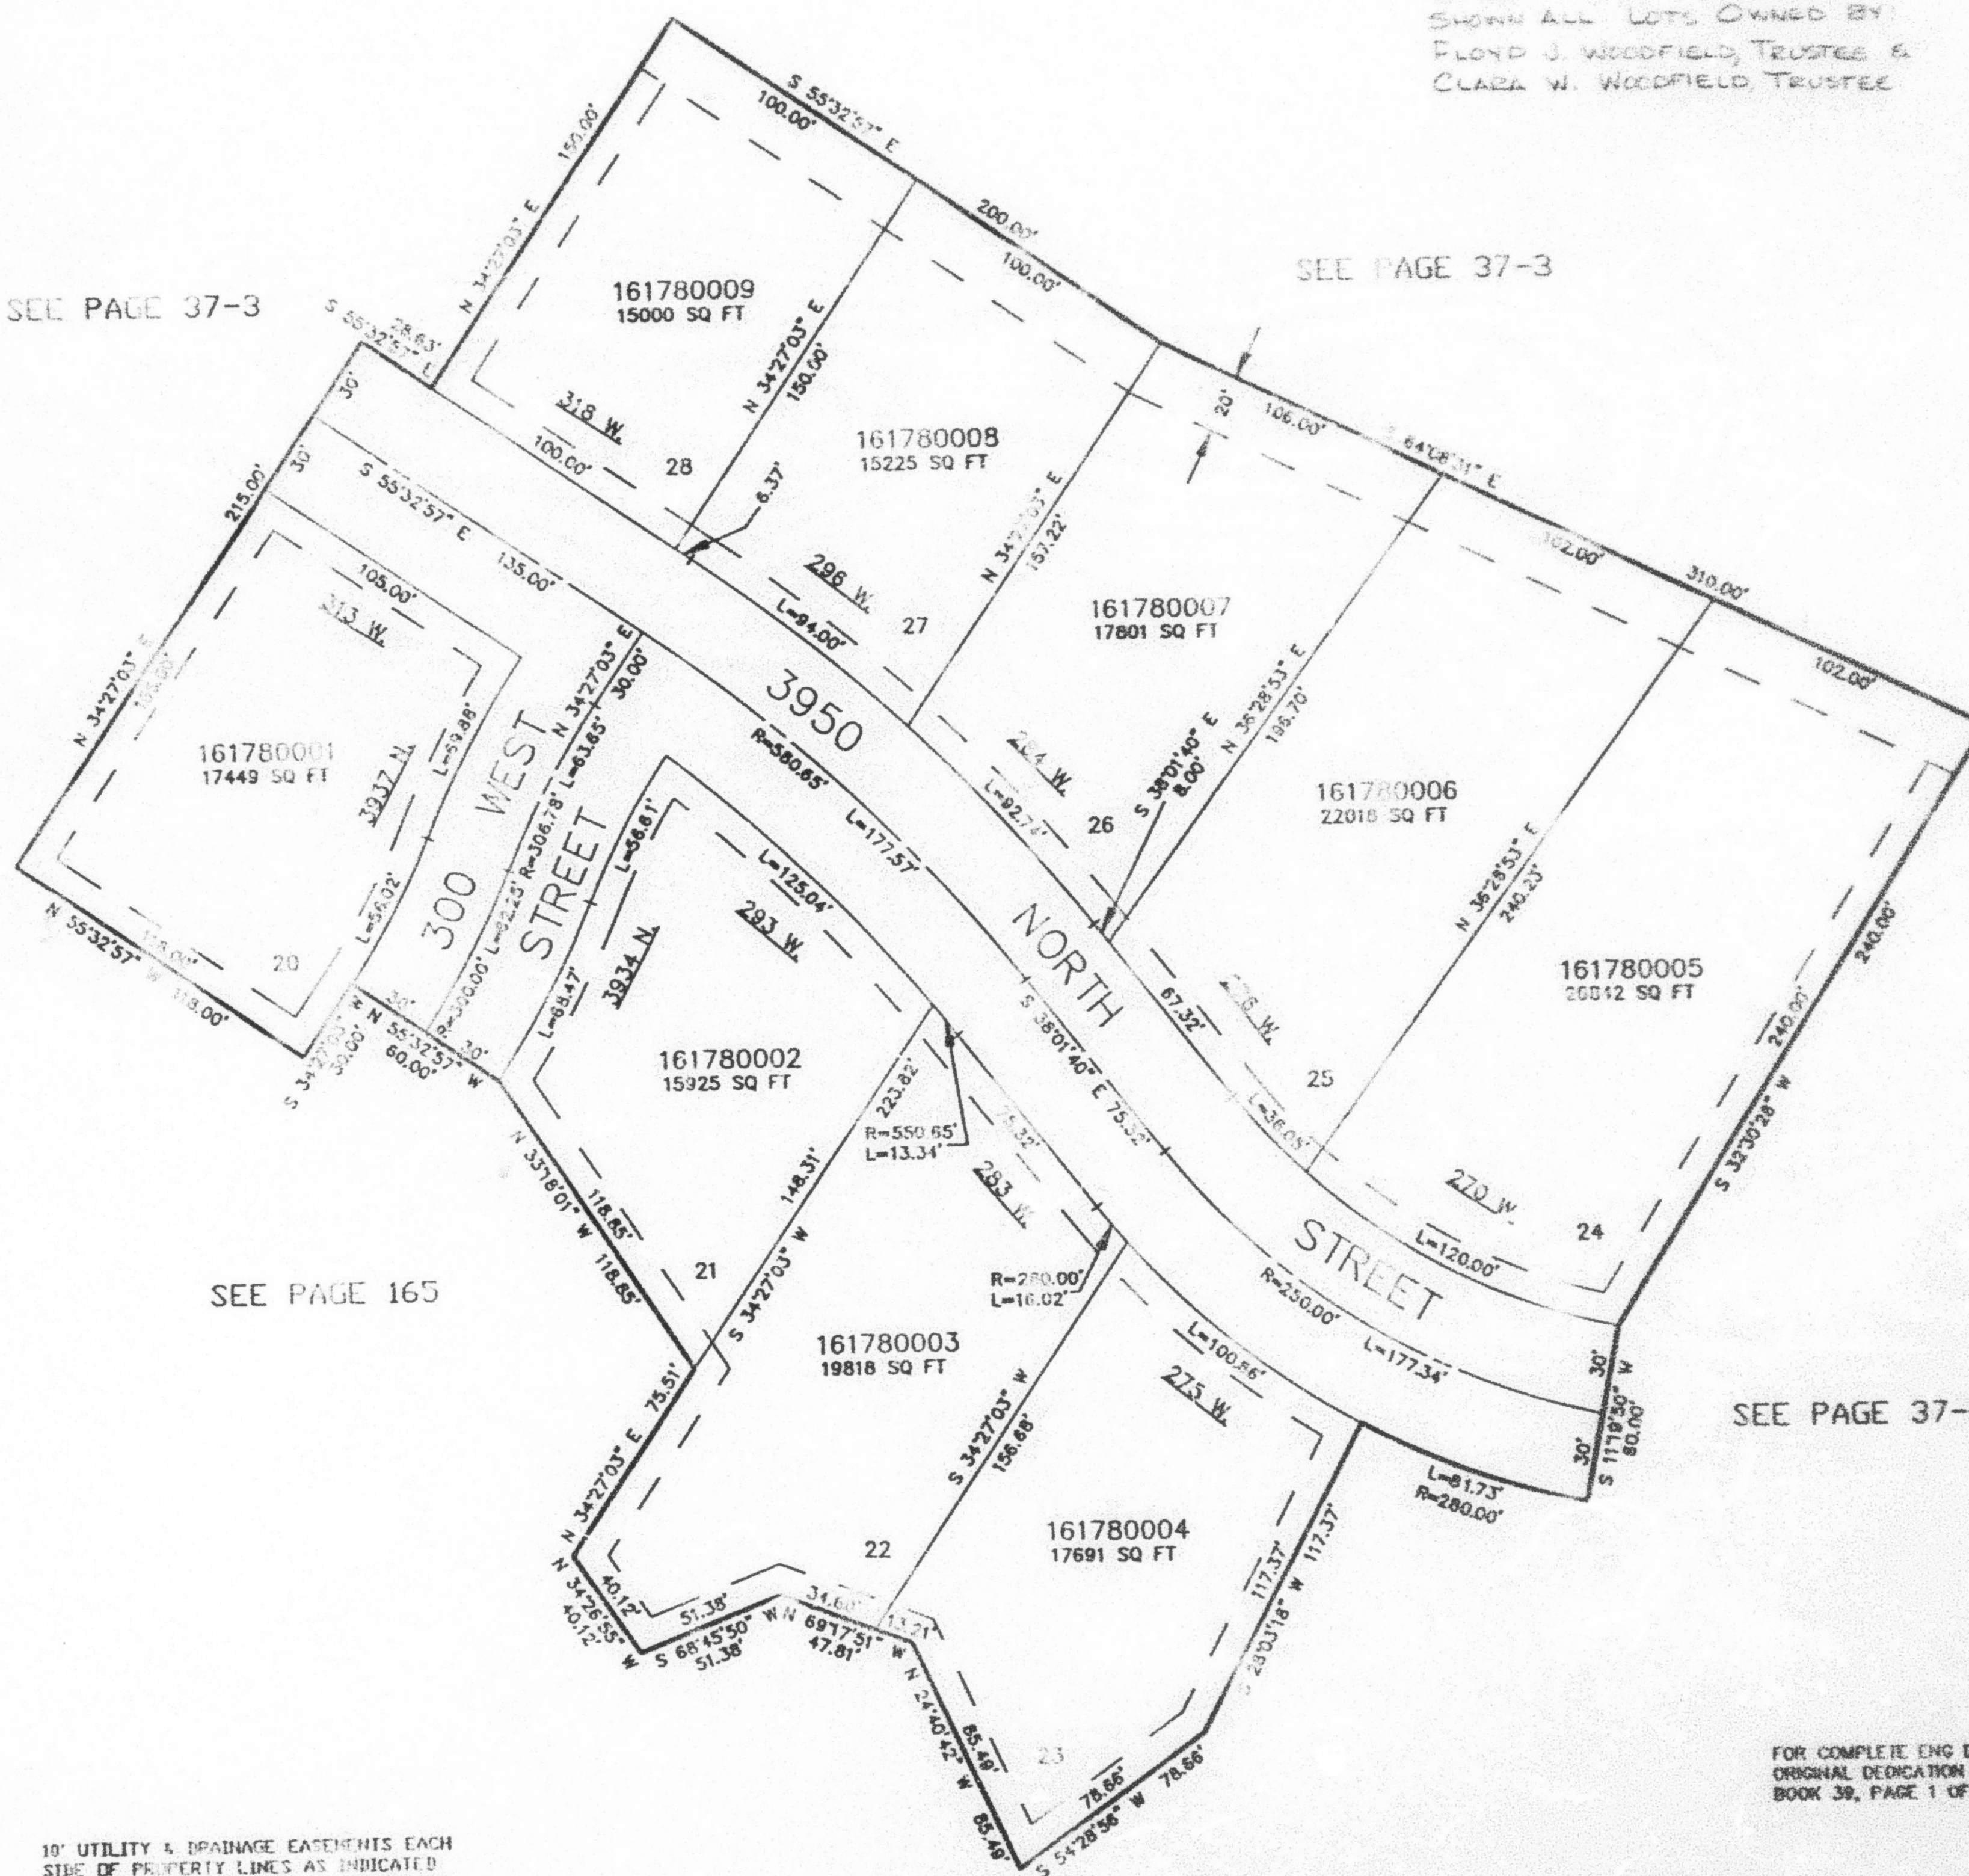

10' UTILITY & DRAINAGE EASEMENTS EACH
 SIDE OF PROPERTY LINES AS INDICATED
 BY DASHED LINES EXCEPT AS OTHERWISE
 SHOWN