

PART OF THE SE.1/4, OF SEC. 19, T.7N., R.1W., S.L.B. & M.

PLEASANT VIEW HEIGHTS NO. 5

LOTS 67-71 & 83-87

IN PLEASANT VIEW CITY

SCALE 1" = 50'

TAXING UNIT: 11


SEE PAGE 66

SEE PAGE 13-2

SEE PAGE 181

SEE PAGE 13-2

SEE PAGE 174

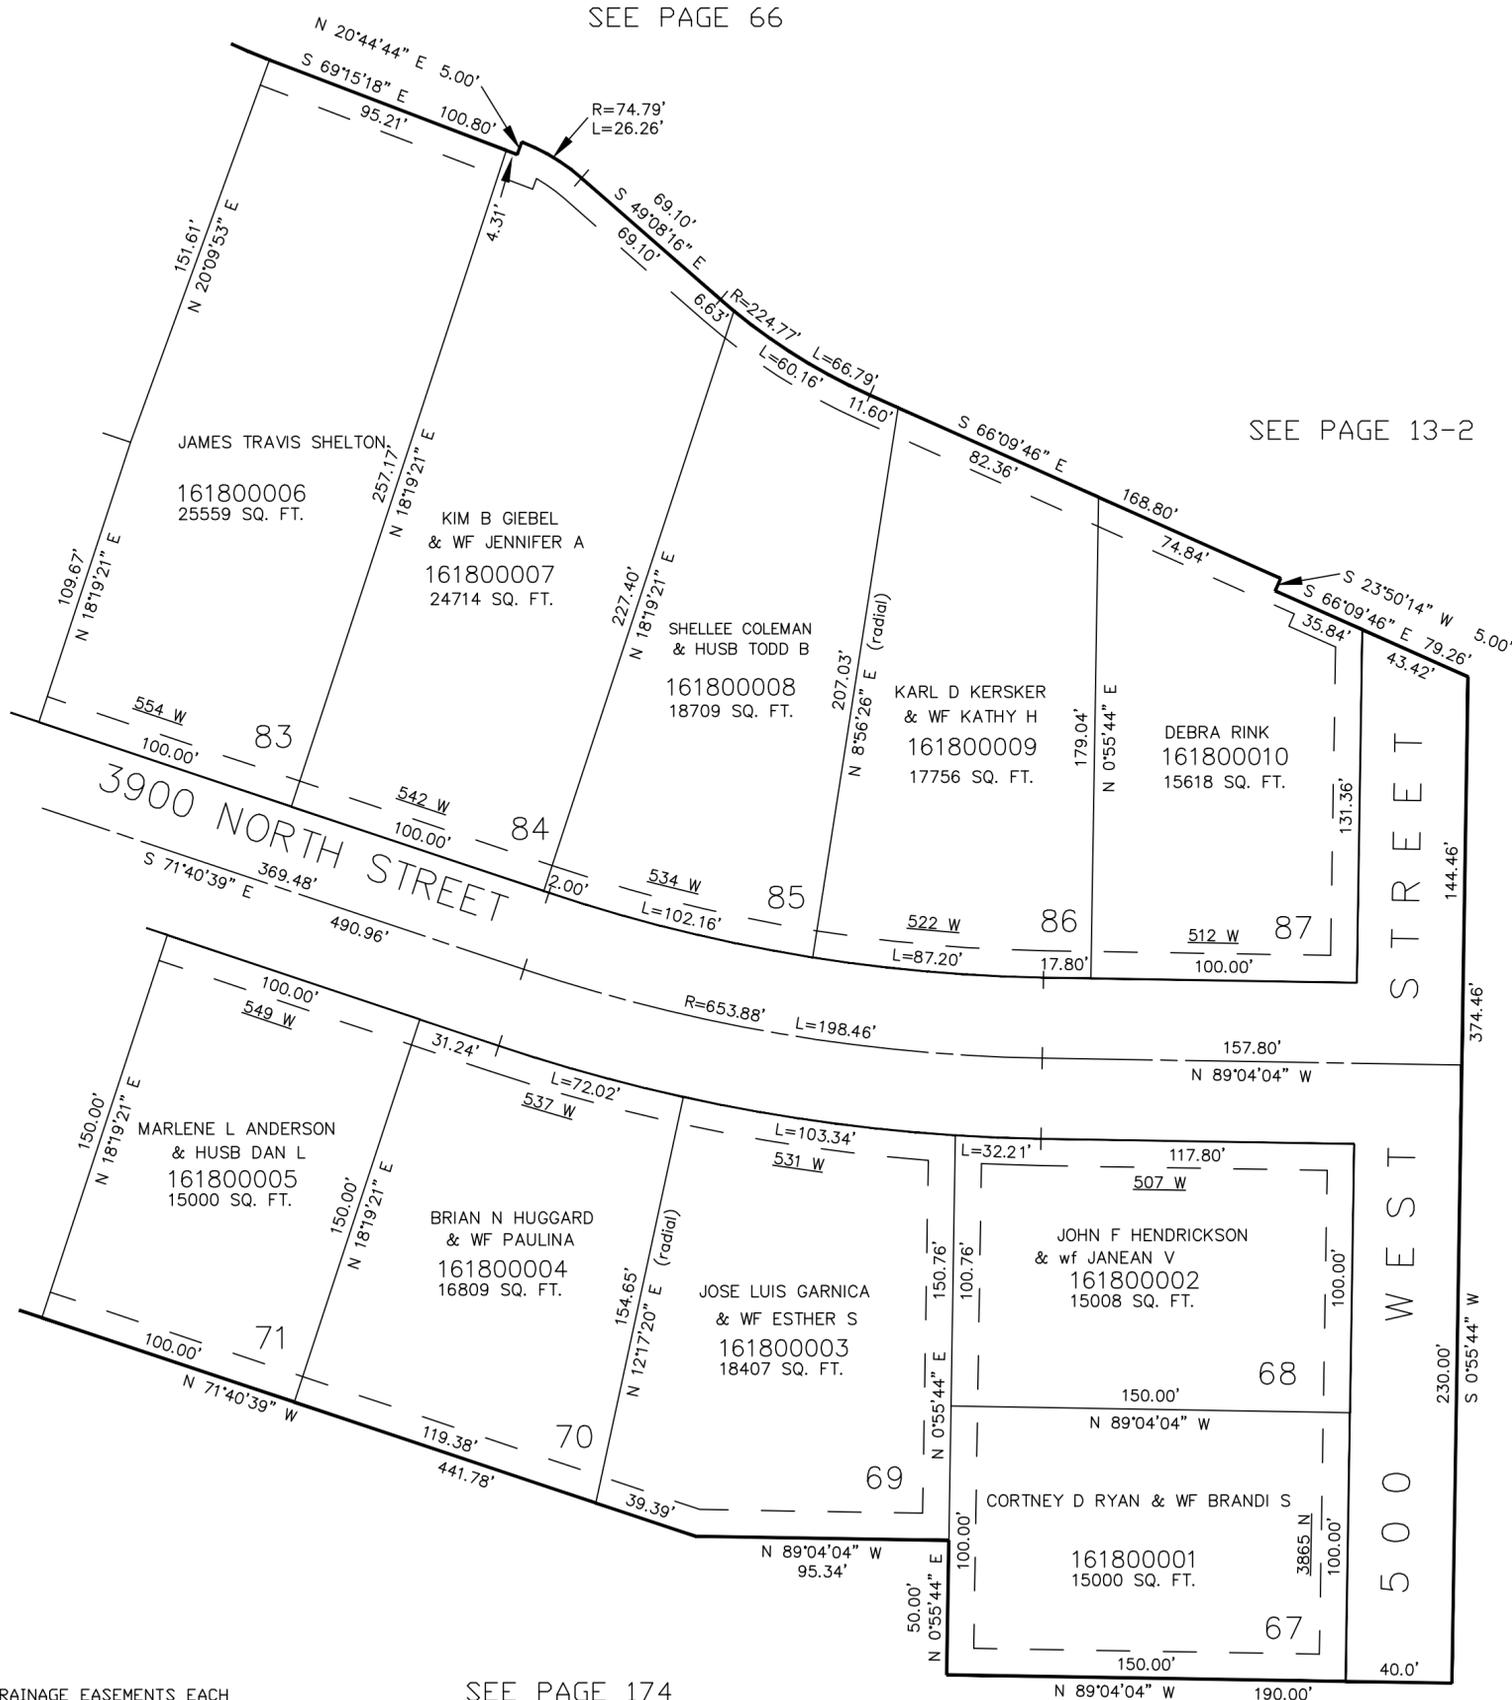

10' UTILITY & DRAINAGE EASEMENTS EACH SIDE OF PROPERTY LINES AS INDICATED BY DASHED LINES EXCEPT AS OTHERWISE SHOWN.

FOR COMPLETE ENG DATA SEE ORIGINAL DEDICATION PLAT IN BOOK 39, PAGE 98 OF RECORDS.