


PART OF THE SE.1/4, OF SEC. 19, T.7N., R.1W., S.L.B. & M.
PLEASANT VIEW HEIGHTS NO. 5

IN PLEASANT VIEW CITY

SCALE 1" = 50'

TAXING UNIT: 11

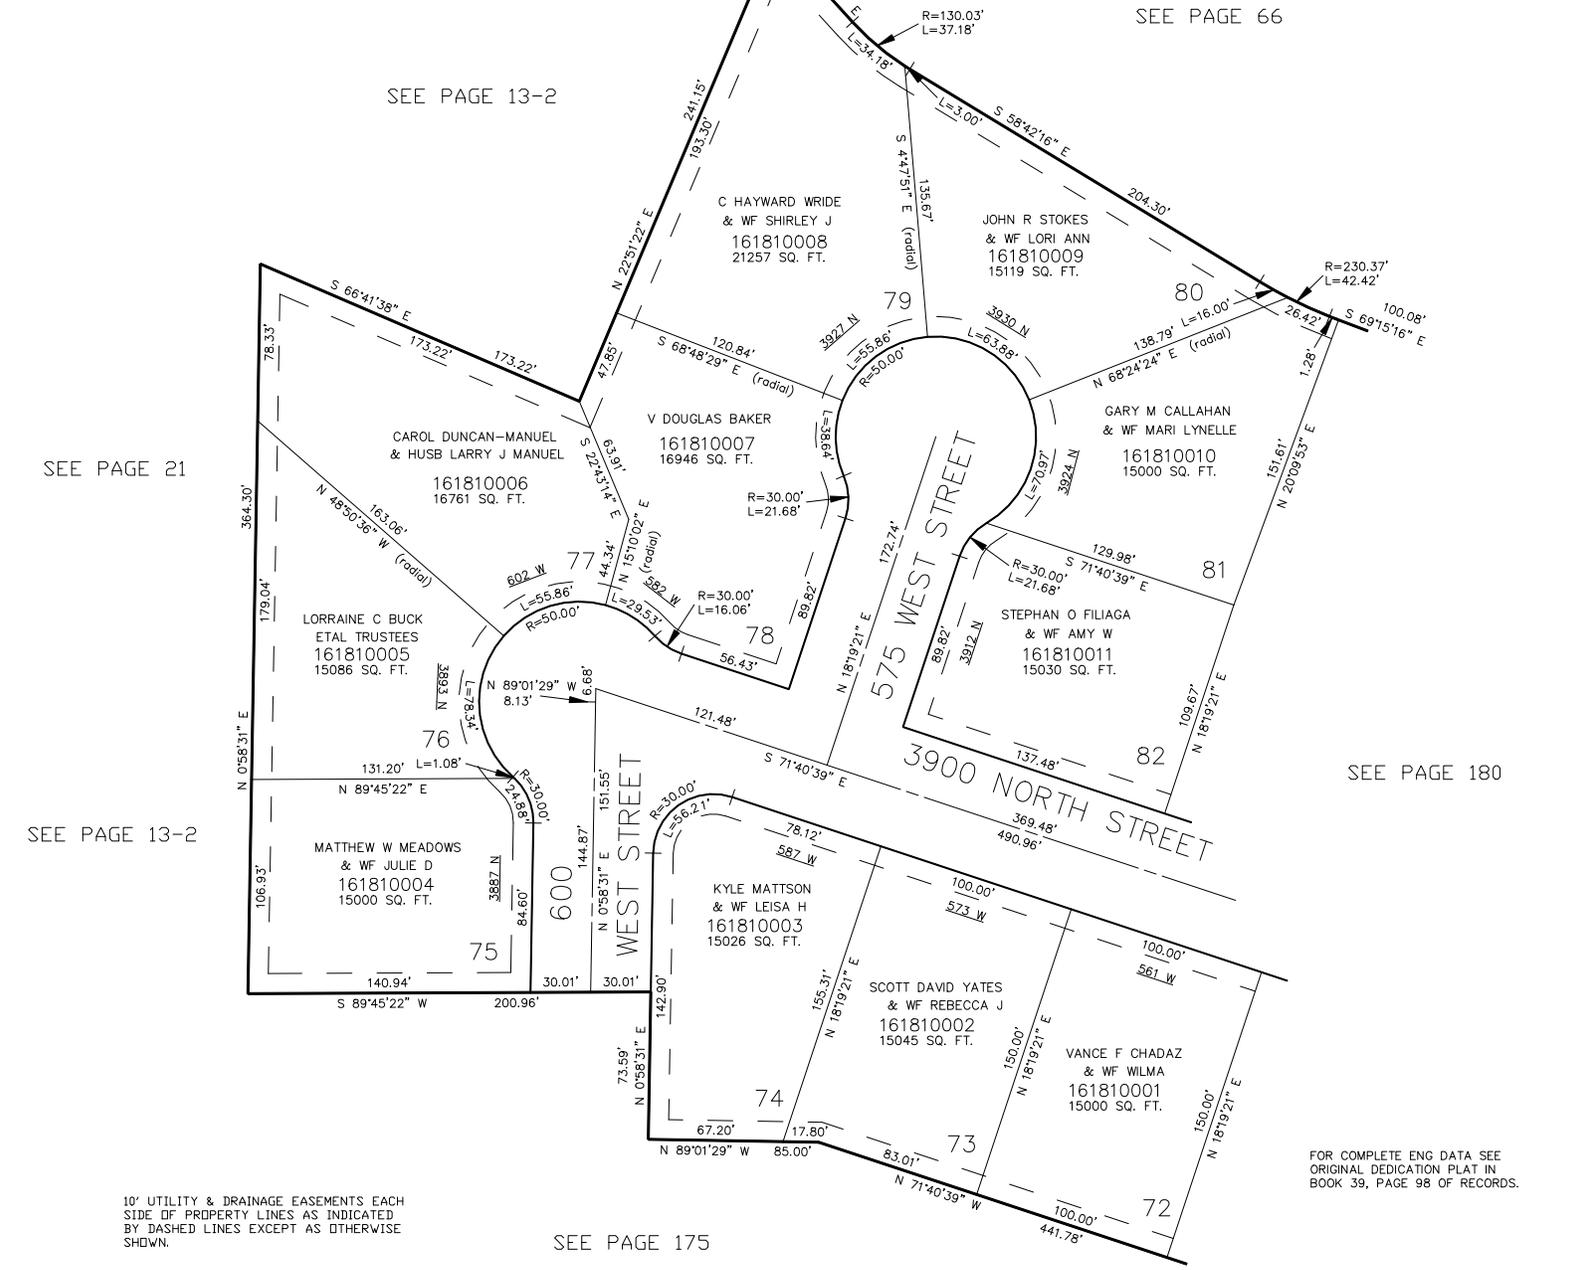

SEE PAGE 13-2

SEE PAGE 66

SEE PAGE 21

SEE PAGE 180

SEE PAGE 13-2

SEE PAGE 175

10' UTILITY & DRAINAGE EASEMENTS EACH SIDE OF PROPERTY LINES AS INDICATED BY DASHED LINES EXCEPT AS OTHERWISE SHOWN.

FOR COMPLETE ENG DATA SEE ORIGINAL DEDICATION PLAT IN BOOK 39, PAGE 98 OF RECORDS.