

PART OF THE SW.1/4, OF SEC. 22, T.7N., R.1W., S.L.B. & M.
INDIAN COVE SUBDIVISION — PHASE 1

182

IN NORTH OGDEN CITY


TAXING UNIT: 10

SCALE 1" = 40'

EXCEPT WHERE OTHERWISE SHOWN
 ALL LOTS OWNED BY:
 ELDEN H. KNUDSEN CONSTRUCTION CO. = 1/2
 DAVID S. KUNZ = 1/2

SEE PAGE 160

SEE PAGE 44

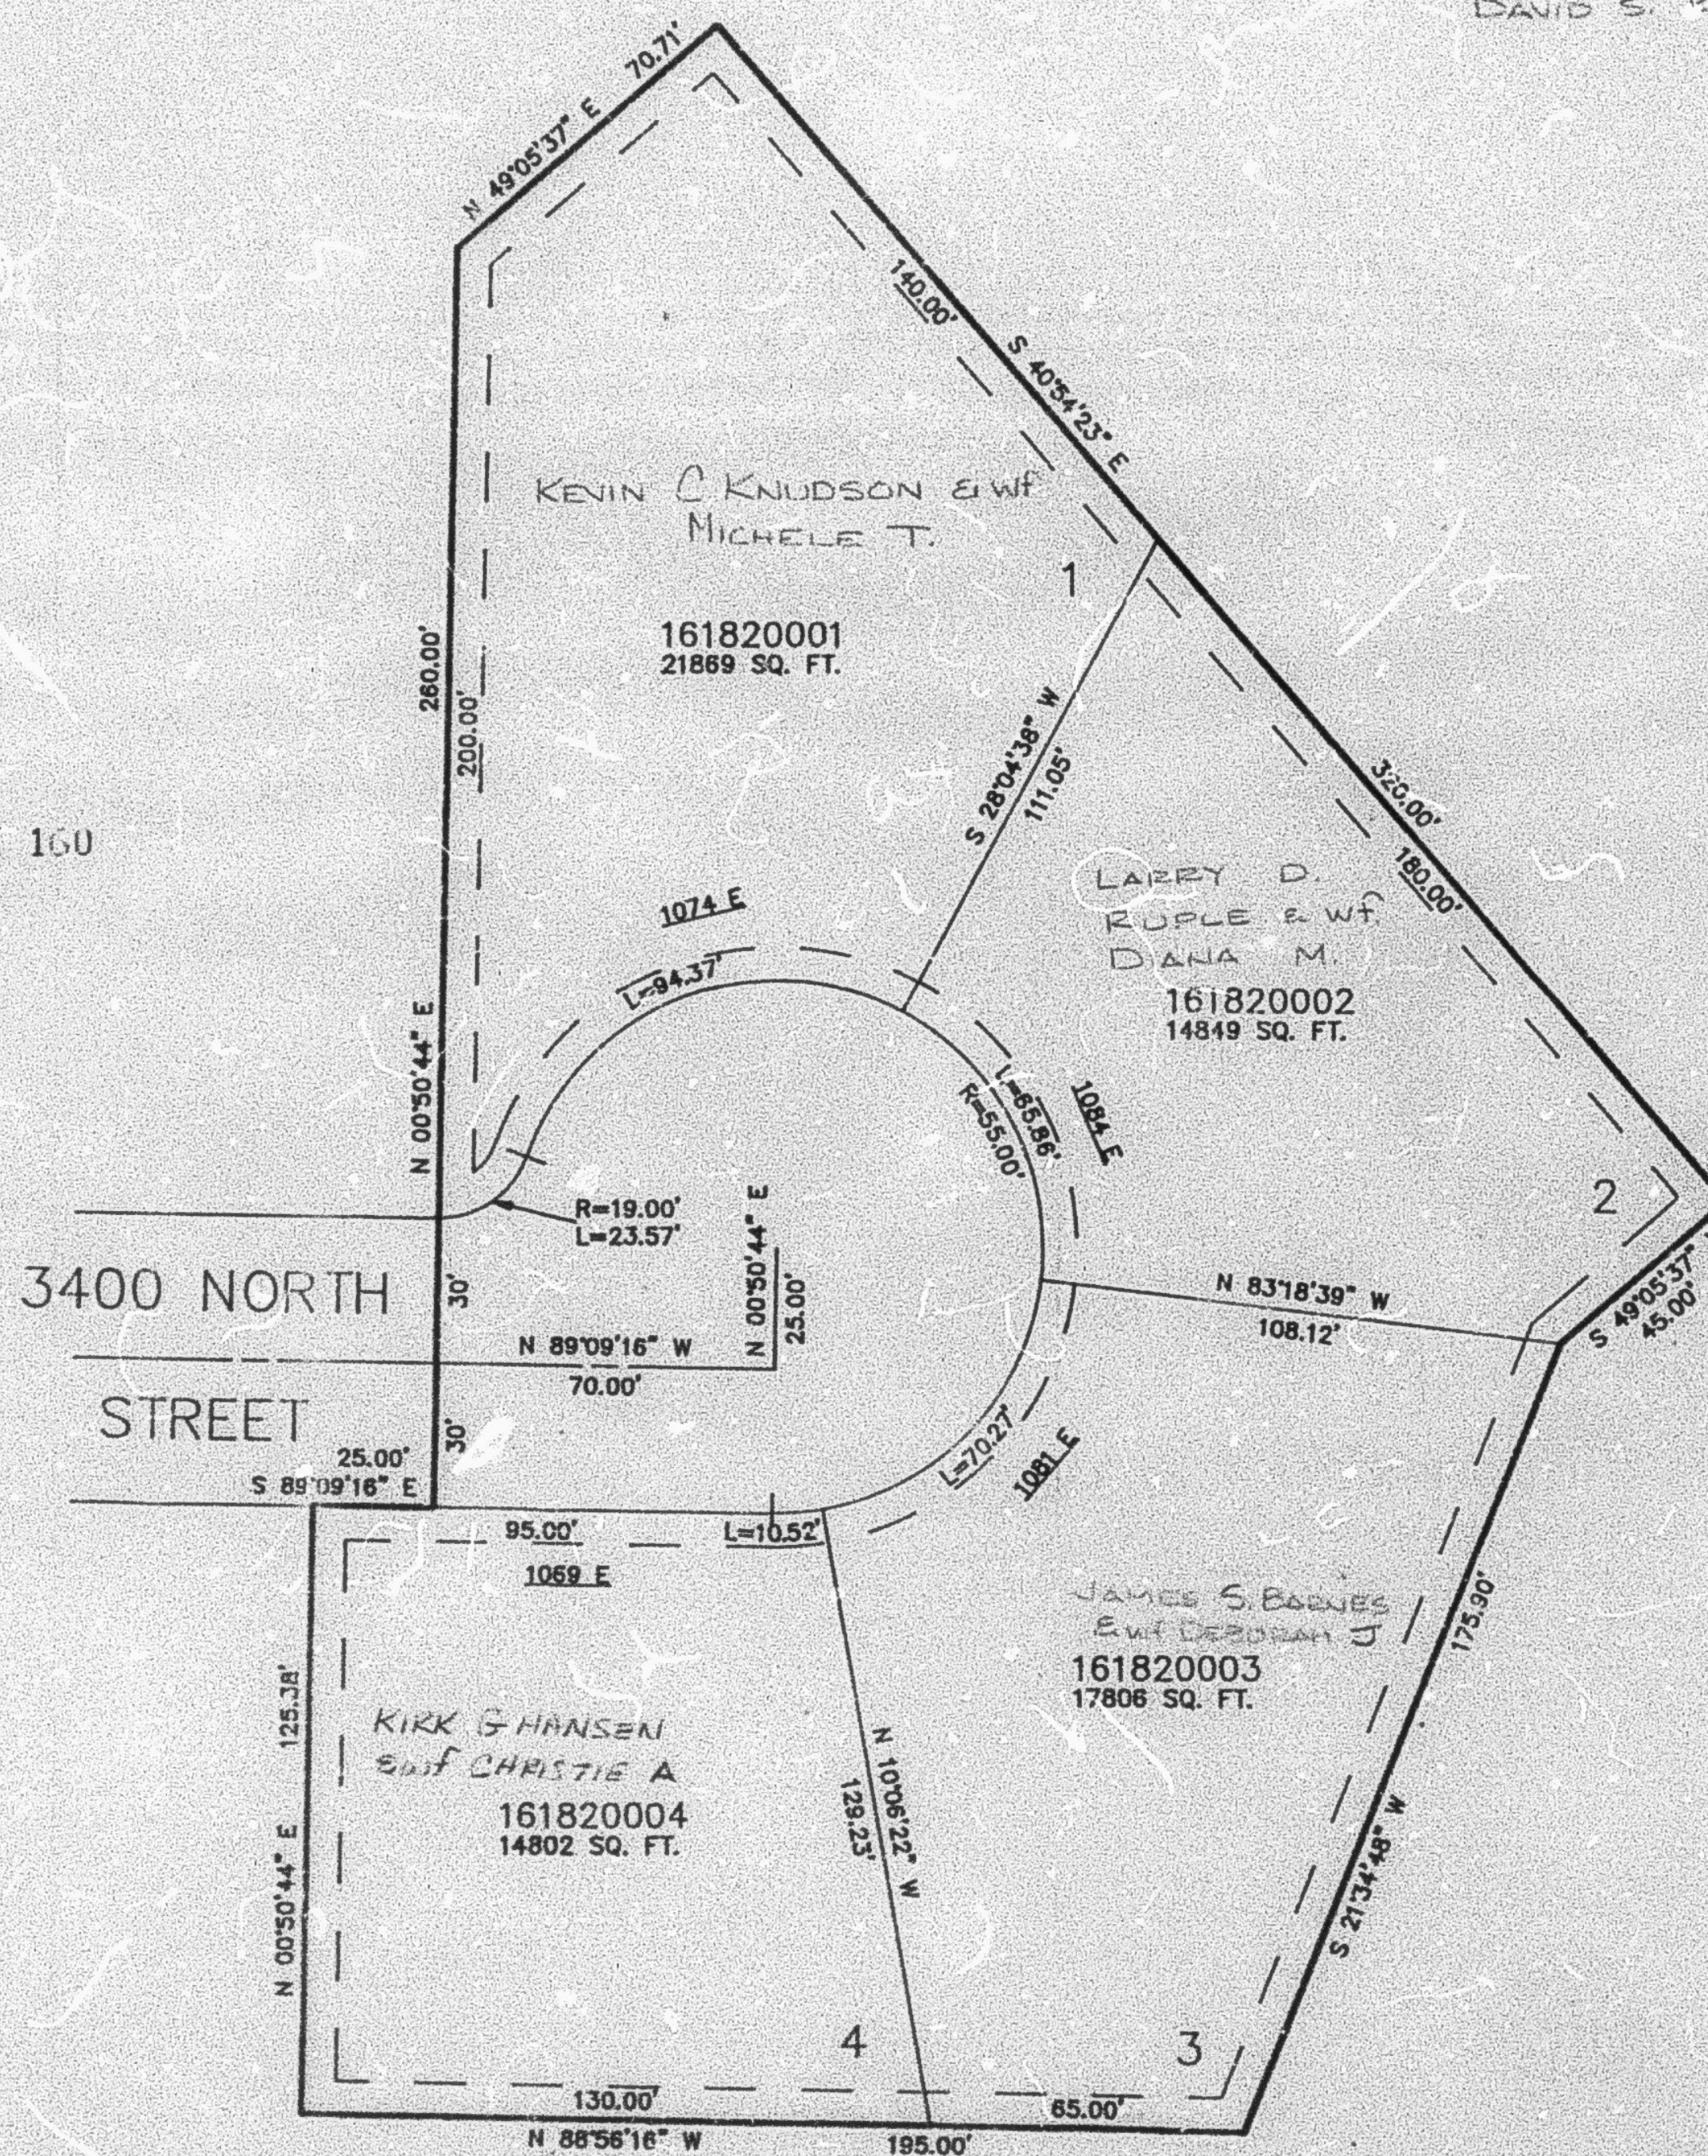

7' UTILITY & DRAINAGE EASEMENTS EACH
 SIDE OF PROPERTY LINES AS INDICATED
 BY DASHED LINES EXCEPT AS OTHERWISE
 SHOWN.

SEE PAGE 160

FOR COMPLETE ENG DATA SEE
 ORIGINAL DEDICATION PLAT IN
 BOOK 40, PAGE 36 OF RECORDS.