


PART OF THE EAST HALF OF SECTION 20, T. 7 N., R. 1 W., S.L.B. & M.,
PEBBLE BEACH OF THE GREAT LAKE BONNEVILLE – PH 4

NORTH OGDEN CITY

TAXING UNIT: 10

SCALE 1" = 80'

SEE PAGE 37-2

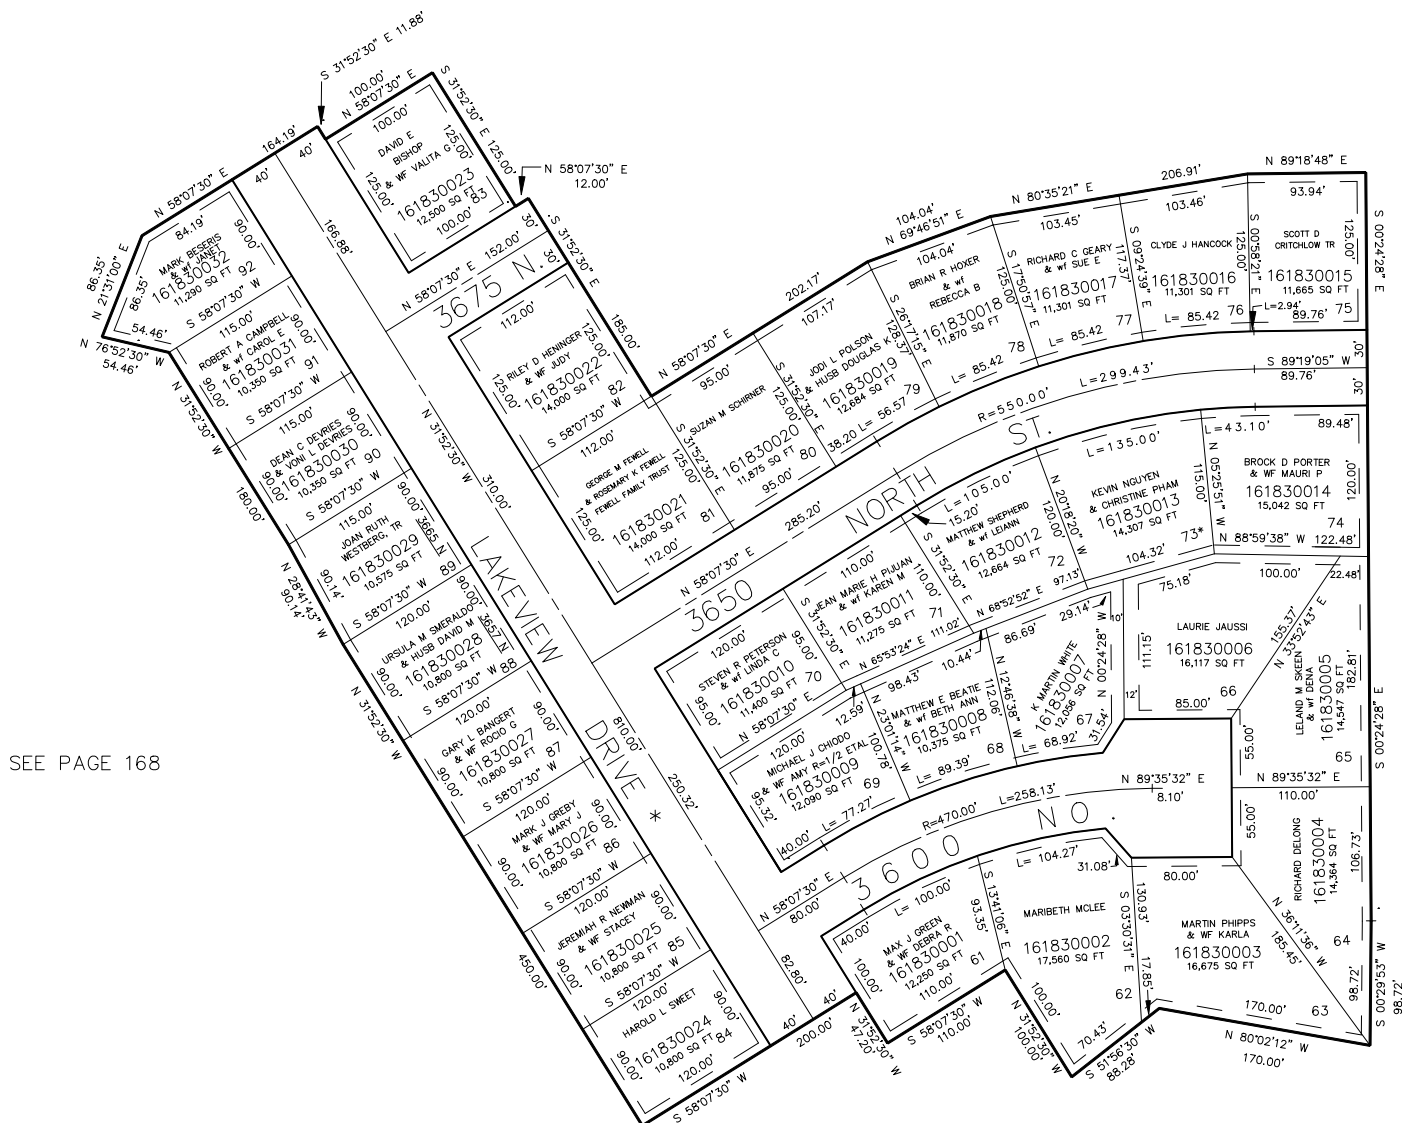

SEE PAGE 168

SEE PAGE 145

SEE PAGE 169

7' UTILITY & DRAINAGE EASEMENTS EACH
 SIDE OF PROPERTY LINES AS INDICATED
 BY DASHED LINES EXCEPT AS OTHERWISE
 SHOWN.

* STREET NAME CHG.
 ORDINANCE #1389188
 1792-1931 21-FEB-96
 AND ORDINANCE #1394403
 1796-2957 20-MAR-96

FOR COMPLETE ENG DATA SEE
 ORIGINAL DEDICATION PLAT IN
 BOOK 40, PAGE 76 OF RECORDS.

* LOT 73 TO BE DEEDED
 TO NORTH OGDEN CITY