


PART OF THE EAST HALF OF SECTION 20, T. 7 N., R. 1 W., S.L.B. & M.,
PEBBLE BEACH OF THE GREAT LAKE BONNEVILLE - PH 4

NORTH OGDEN CITY

TAXING UNIT: 10

SCALE 1" = 80'

SEE PAGE 37-2

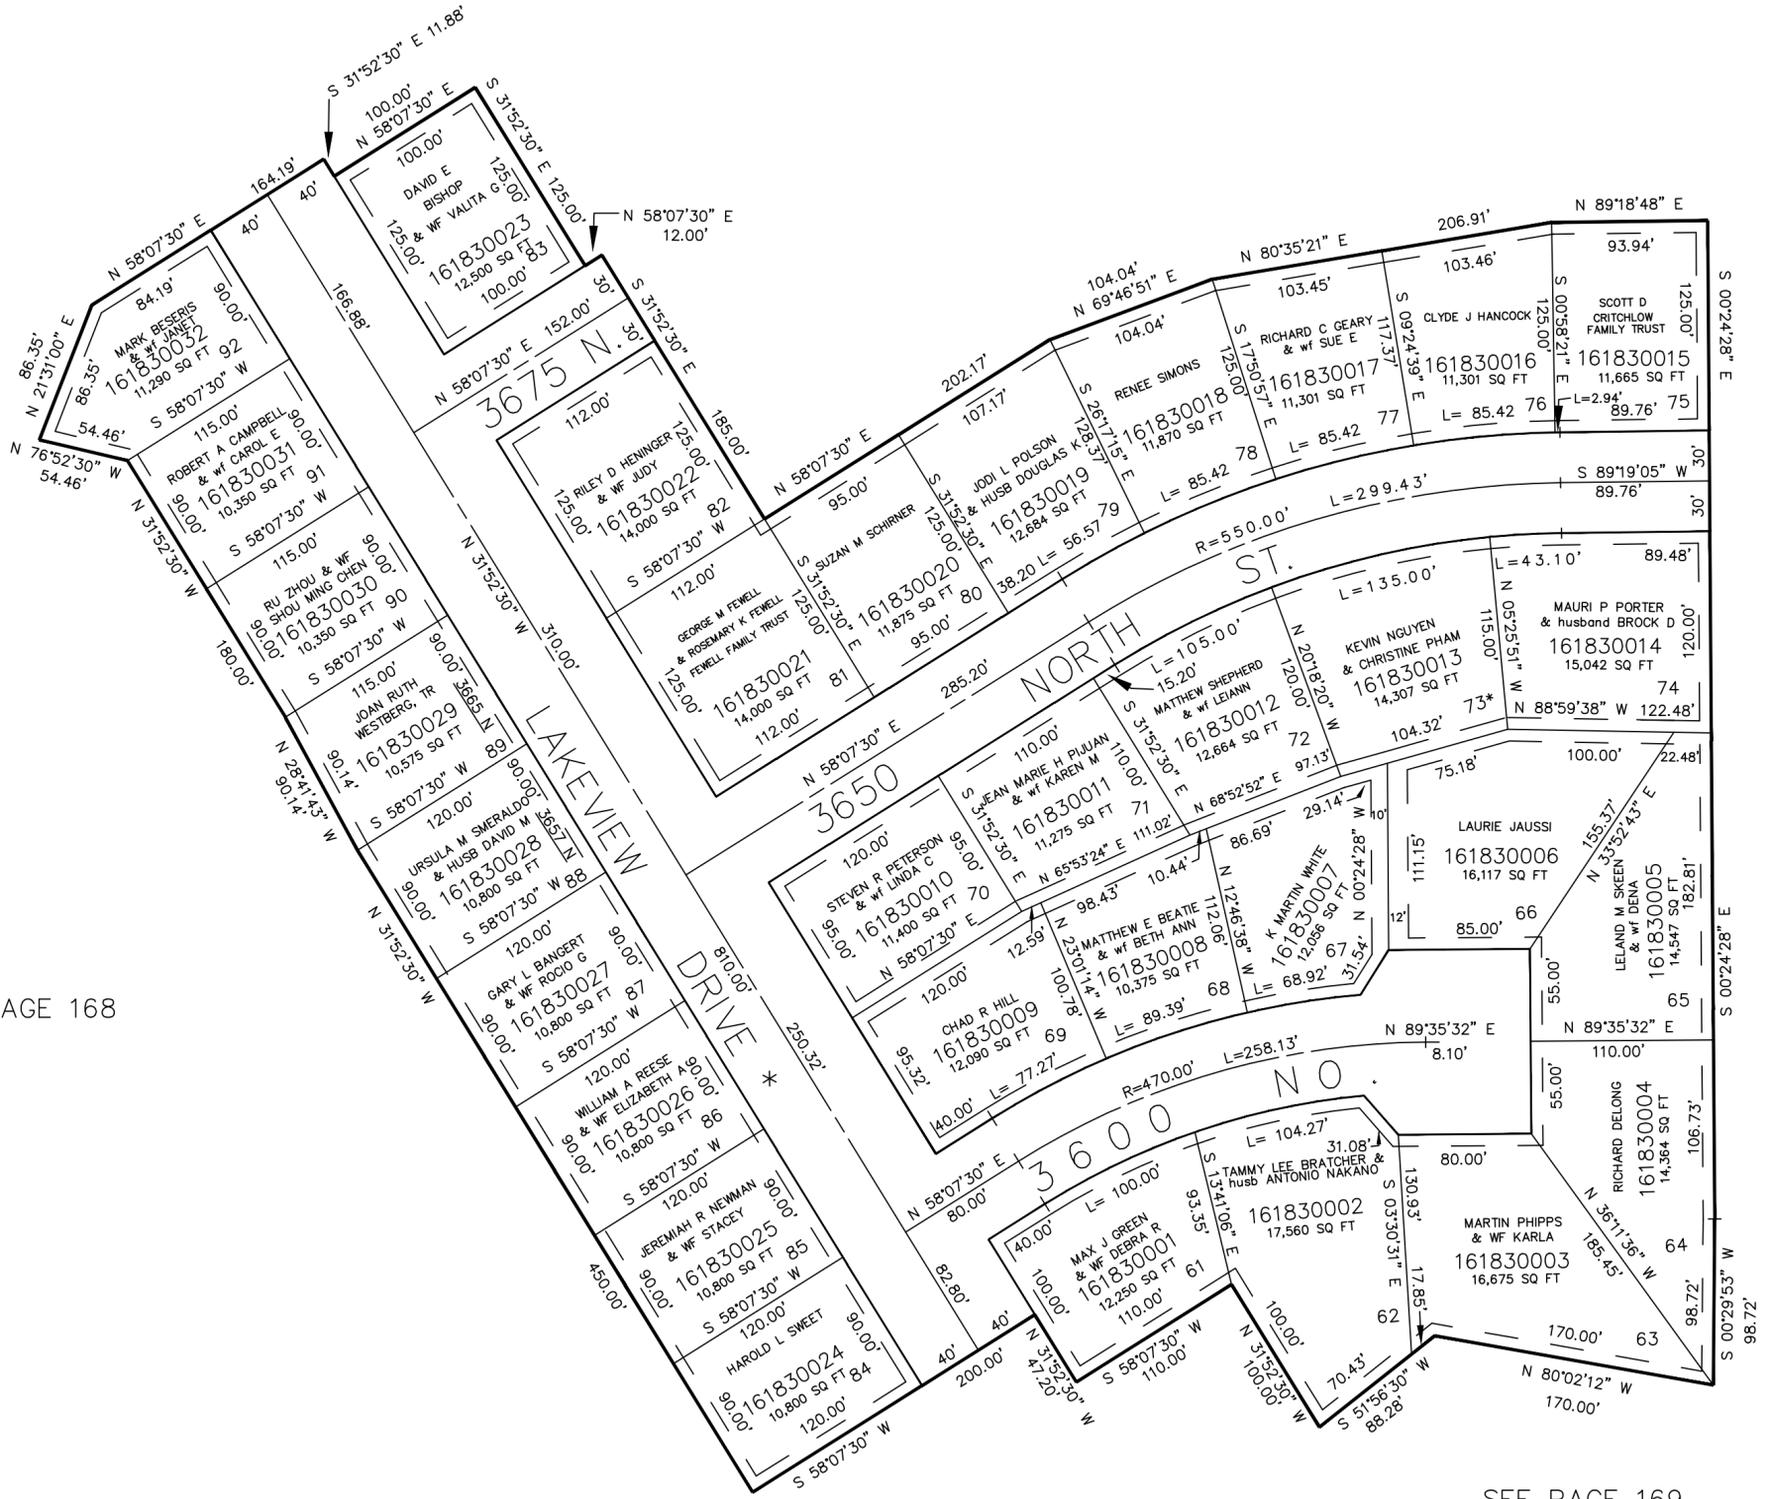

SEE PAGE 168

SEE PAGE 43

SEE PAGE 169

7' UTILITY & DRAINAGE EASEMENTS EACH SIDE OF PROPERTY LINES AS INDICATED BY DASHED LINES EXCEPT AS OTHERWISE SHOWN.

SEE PAGE 145

* STREET NAME CHG. ORDINANCE #1389188 1792-1931 21-FEB-96 AND ORDINANCE #1394403 1796-2957 20-MAR-96

FOR COMPLETE ENG DATA SEE ORIGINAL DEDICATION PLAT IN BOOK 40, PAGE 76 OF RECORDS.

* LOT 73 TO BE DEEDED TO NORTH OGDEN CITY