

PART OF THE EAST HALF OF SECTION 20, T.7N., R.1W., S.L.B. & M.  
**PEBBLE BEACH OF THE GREAT LAKE BONNEVILLE -- PHASE 5**


IN NORTH OGDEN CITY

SCALE 1" = 60'

184

TAXING UNIT: 10

SEE PAGE 37-1

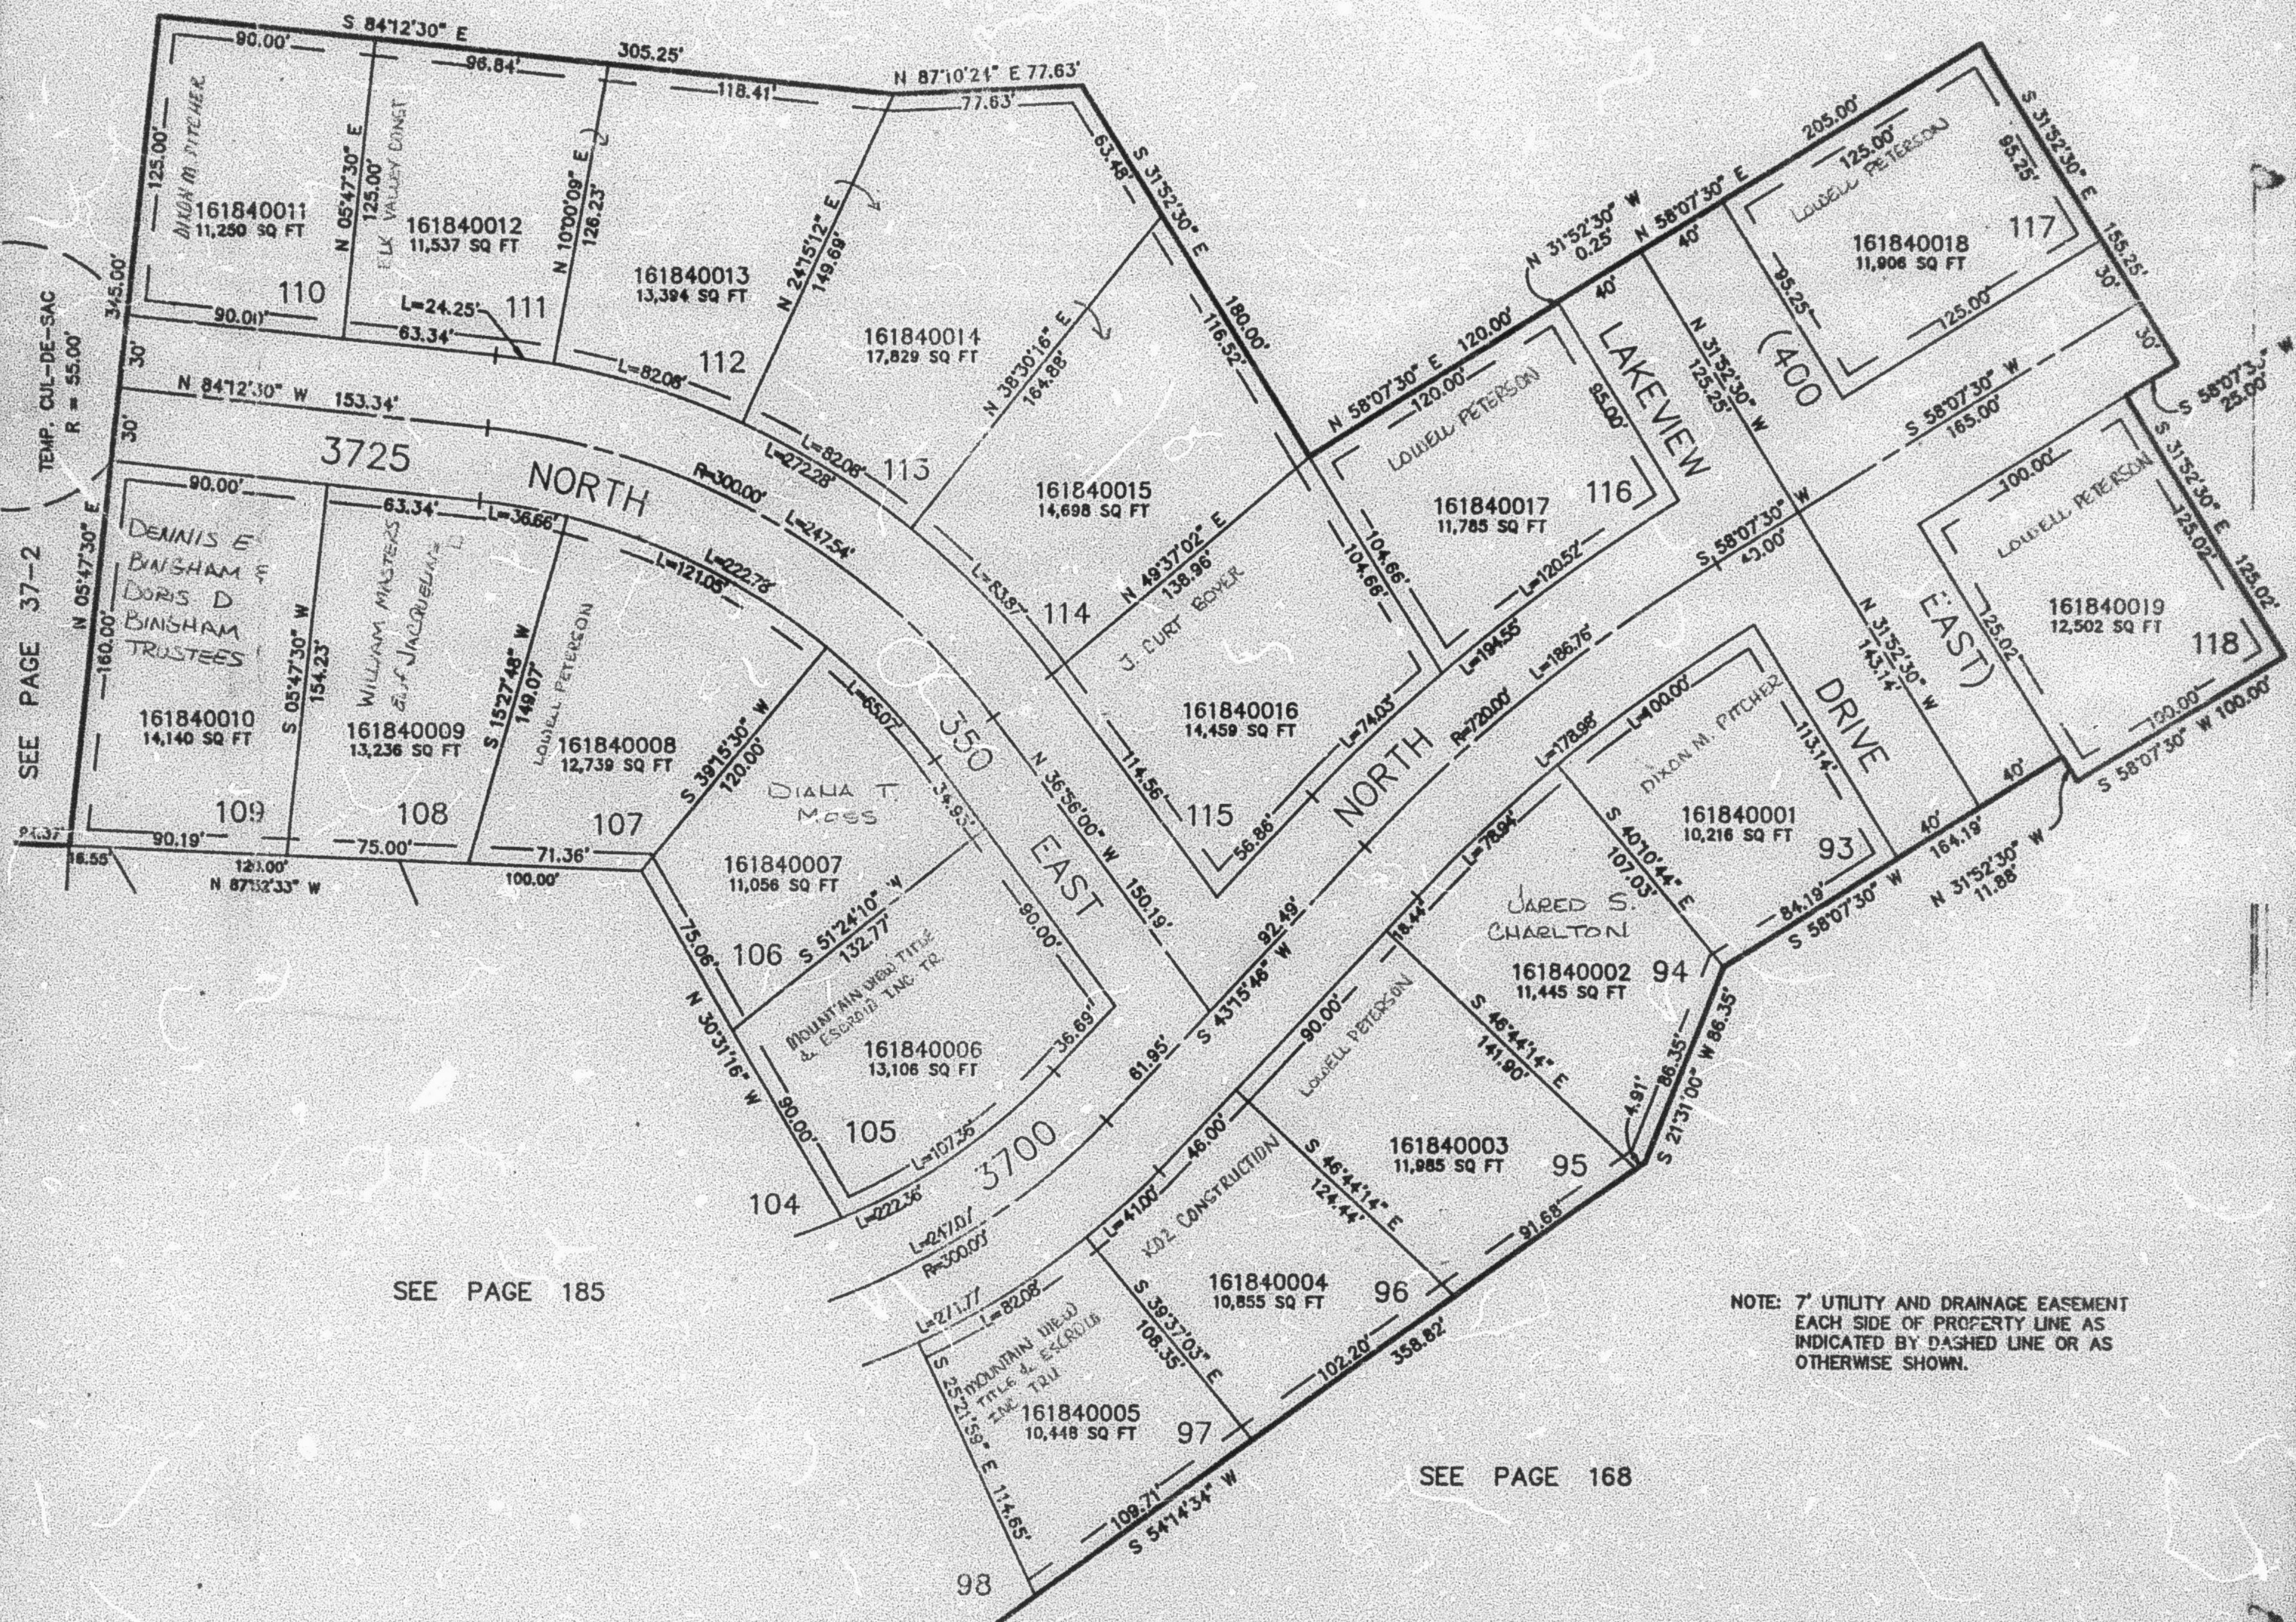

NOTE: 7' UTILITY AND DRAINAGE EASEMENT  
 EACH SIDE OF PROPERTY LINE AS  
 INDICATED BY DASHED LINE OR AS  
 OTHERWISE SHOWN.

SEE PAGE 168

FOR COMPLETE ENG. DATA SEE  
 ORIGINAL DEDICATION PLAT IN  
 BOOK 41, PAGE 46 OF RECORDS.