

PART OF THE EAST HALF OF SECTION 20, T.7N., R.1W., S.L.B. & M.
PEBBLE BEACH OF THE GREAT LAKE BONNEVILLE — PHASE 5

IN WEBER COUNTY

SCALE 1" = 60'

185


TAXING UNIT: 10

SEE PAGE 184

SEE PAGE 37-2

SEE PAGE 184

SEE PAGE 168

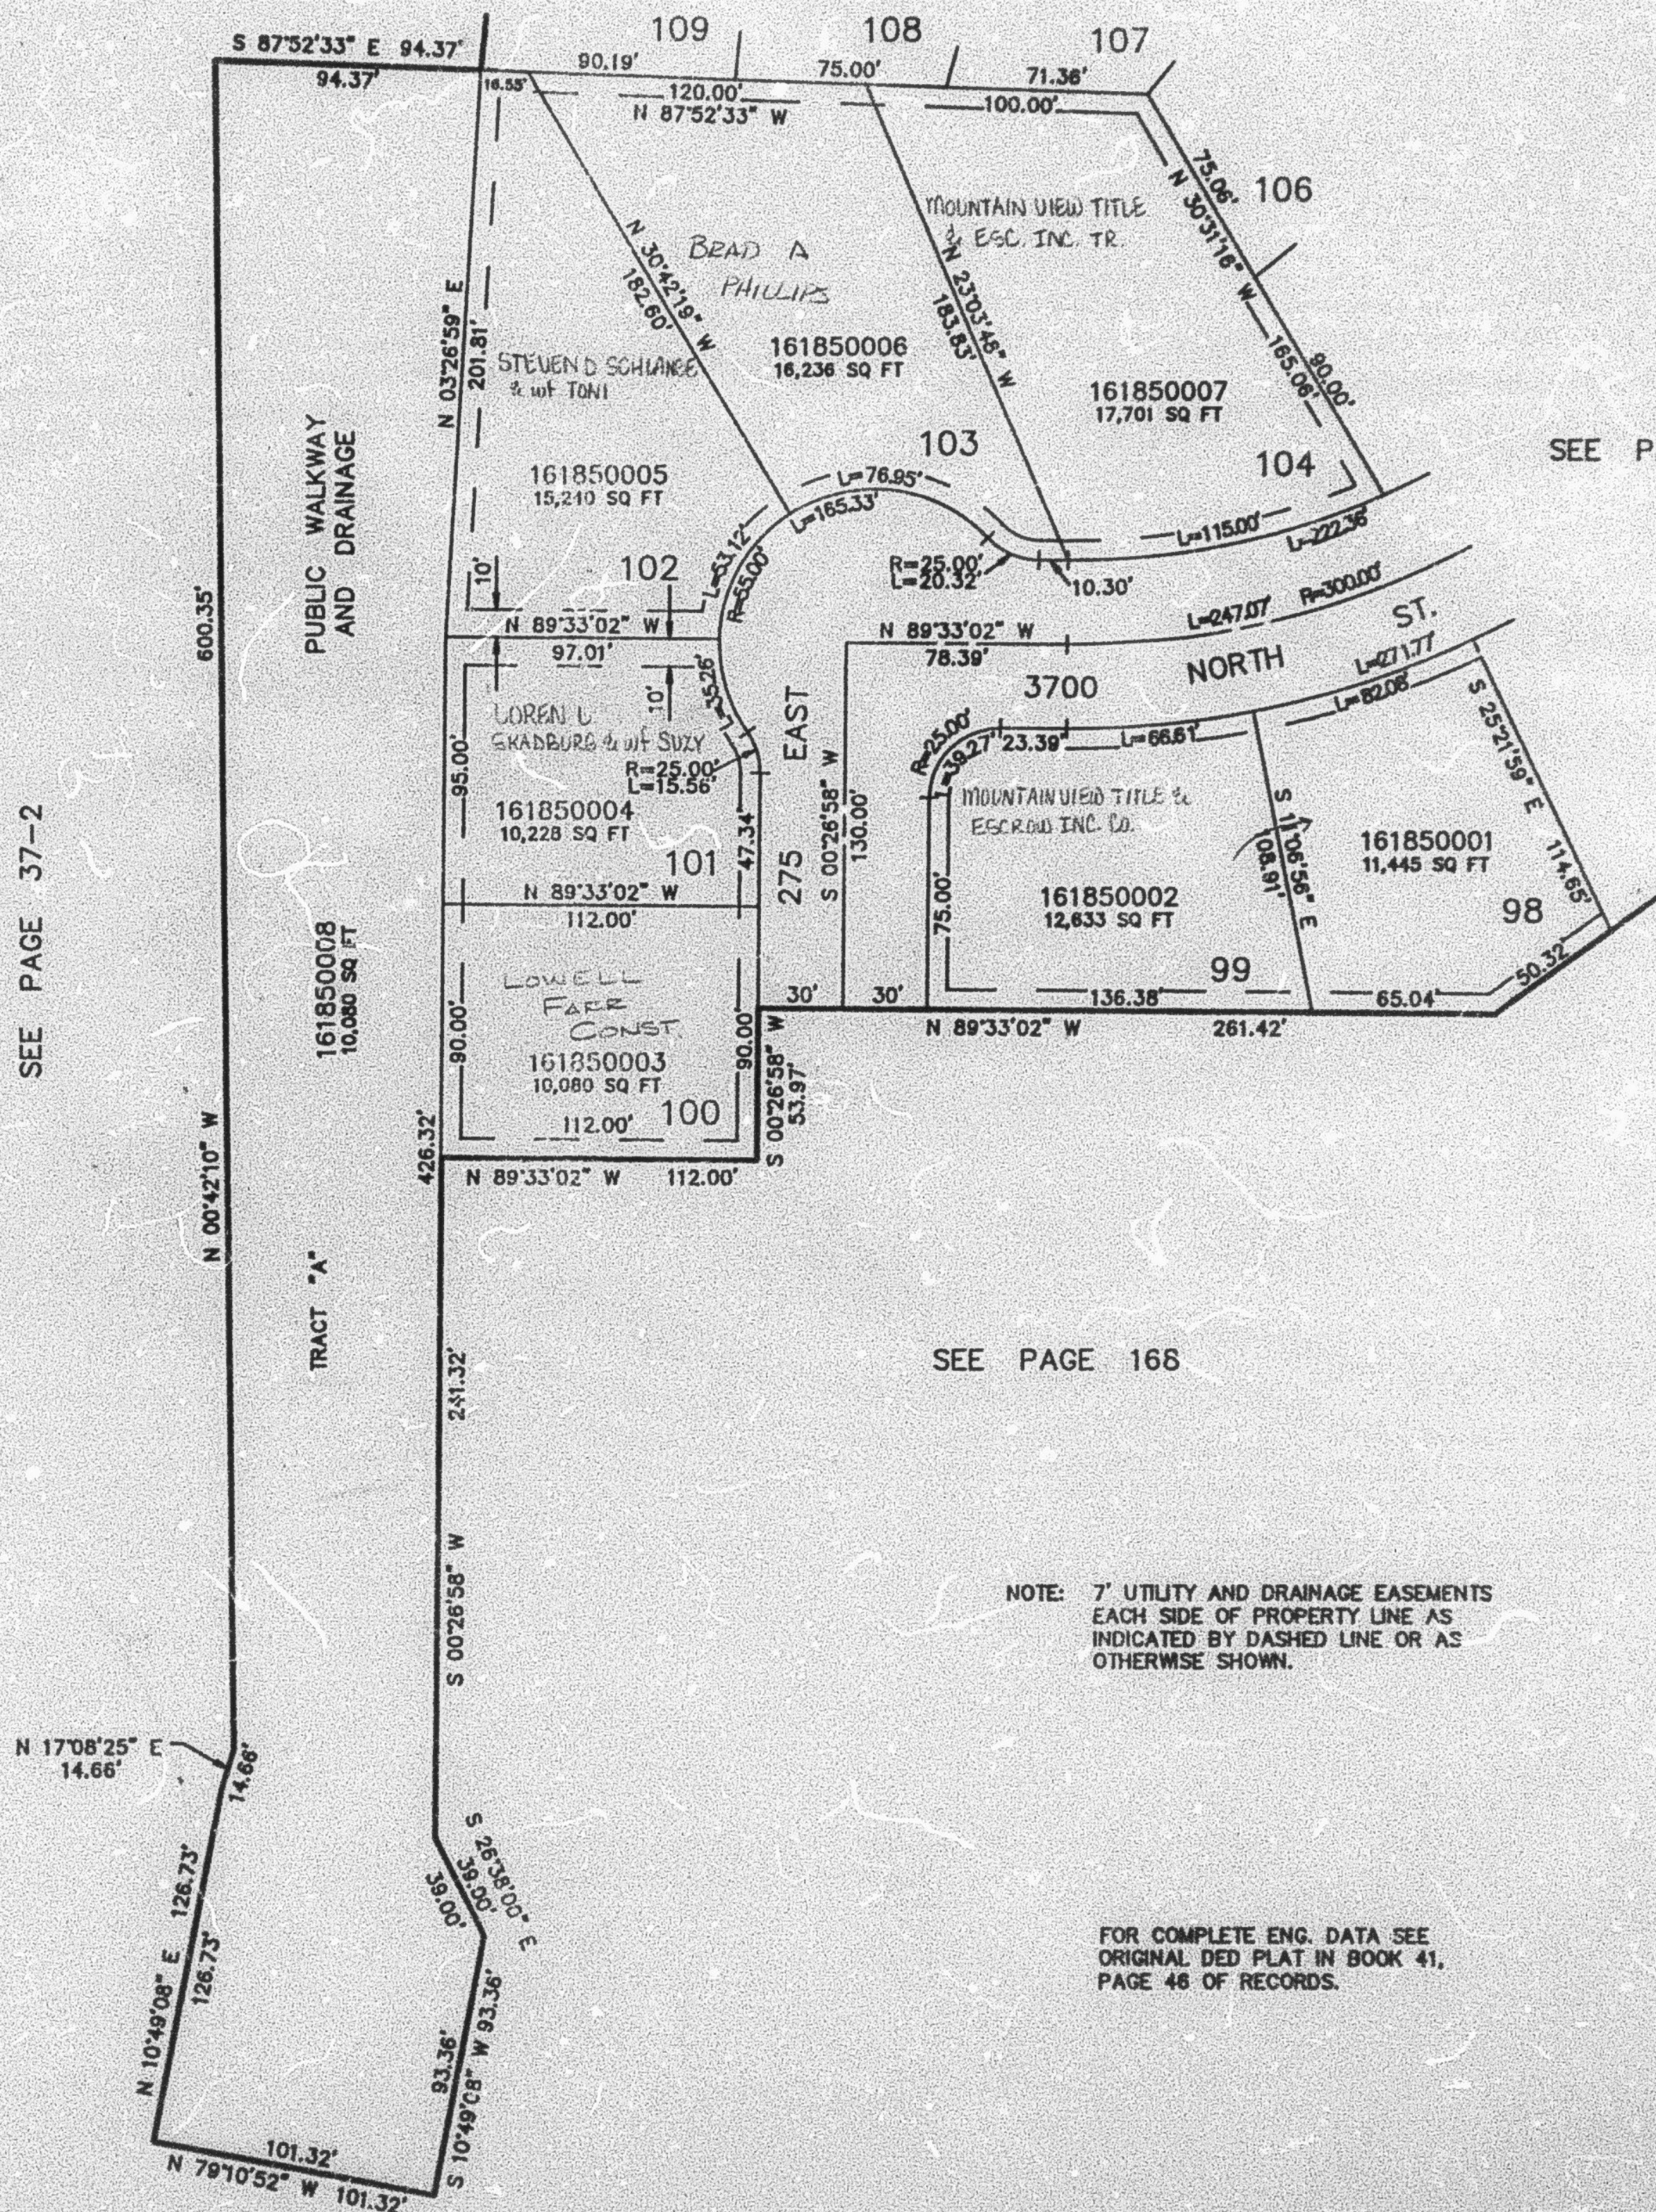

NOTE: 7' UTILITY AND DRAINAGE EASEMENTS
 EACH SIDE OF PROPERTY LINE AS
 INDICATED BY DASHED LINE OR AS
 OTHERWISE SHOWN.

FOR COMPLETE ENG. DATA SEE
 ORIGINAL DED PLAT IN BOOK 41,
 PAGE 46 OF RECORDS.