

PART OF THE S.W. 1/4 OF SEC. 21, T.7N., R.17W., S.L.B. & M.
WILLOW SPRINGS SUBDIVISION - PHASE 3


187

IN NORTH OGDEN CITY

TAXING UNIT: 10

SCALE 1" = 80'

UNLESS OTHERWISE SHOWN
 ALL LOTS OWNED BY
 WILLARD EAY KIRKHAM, III

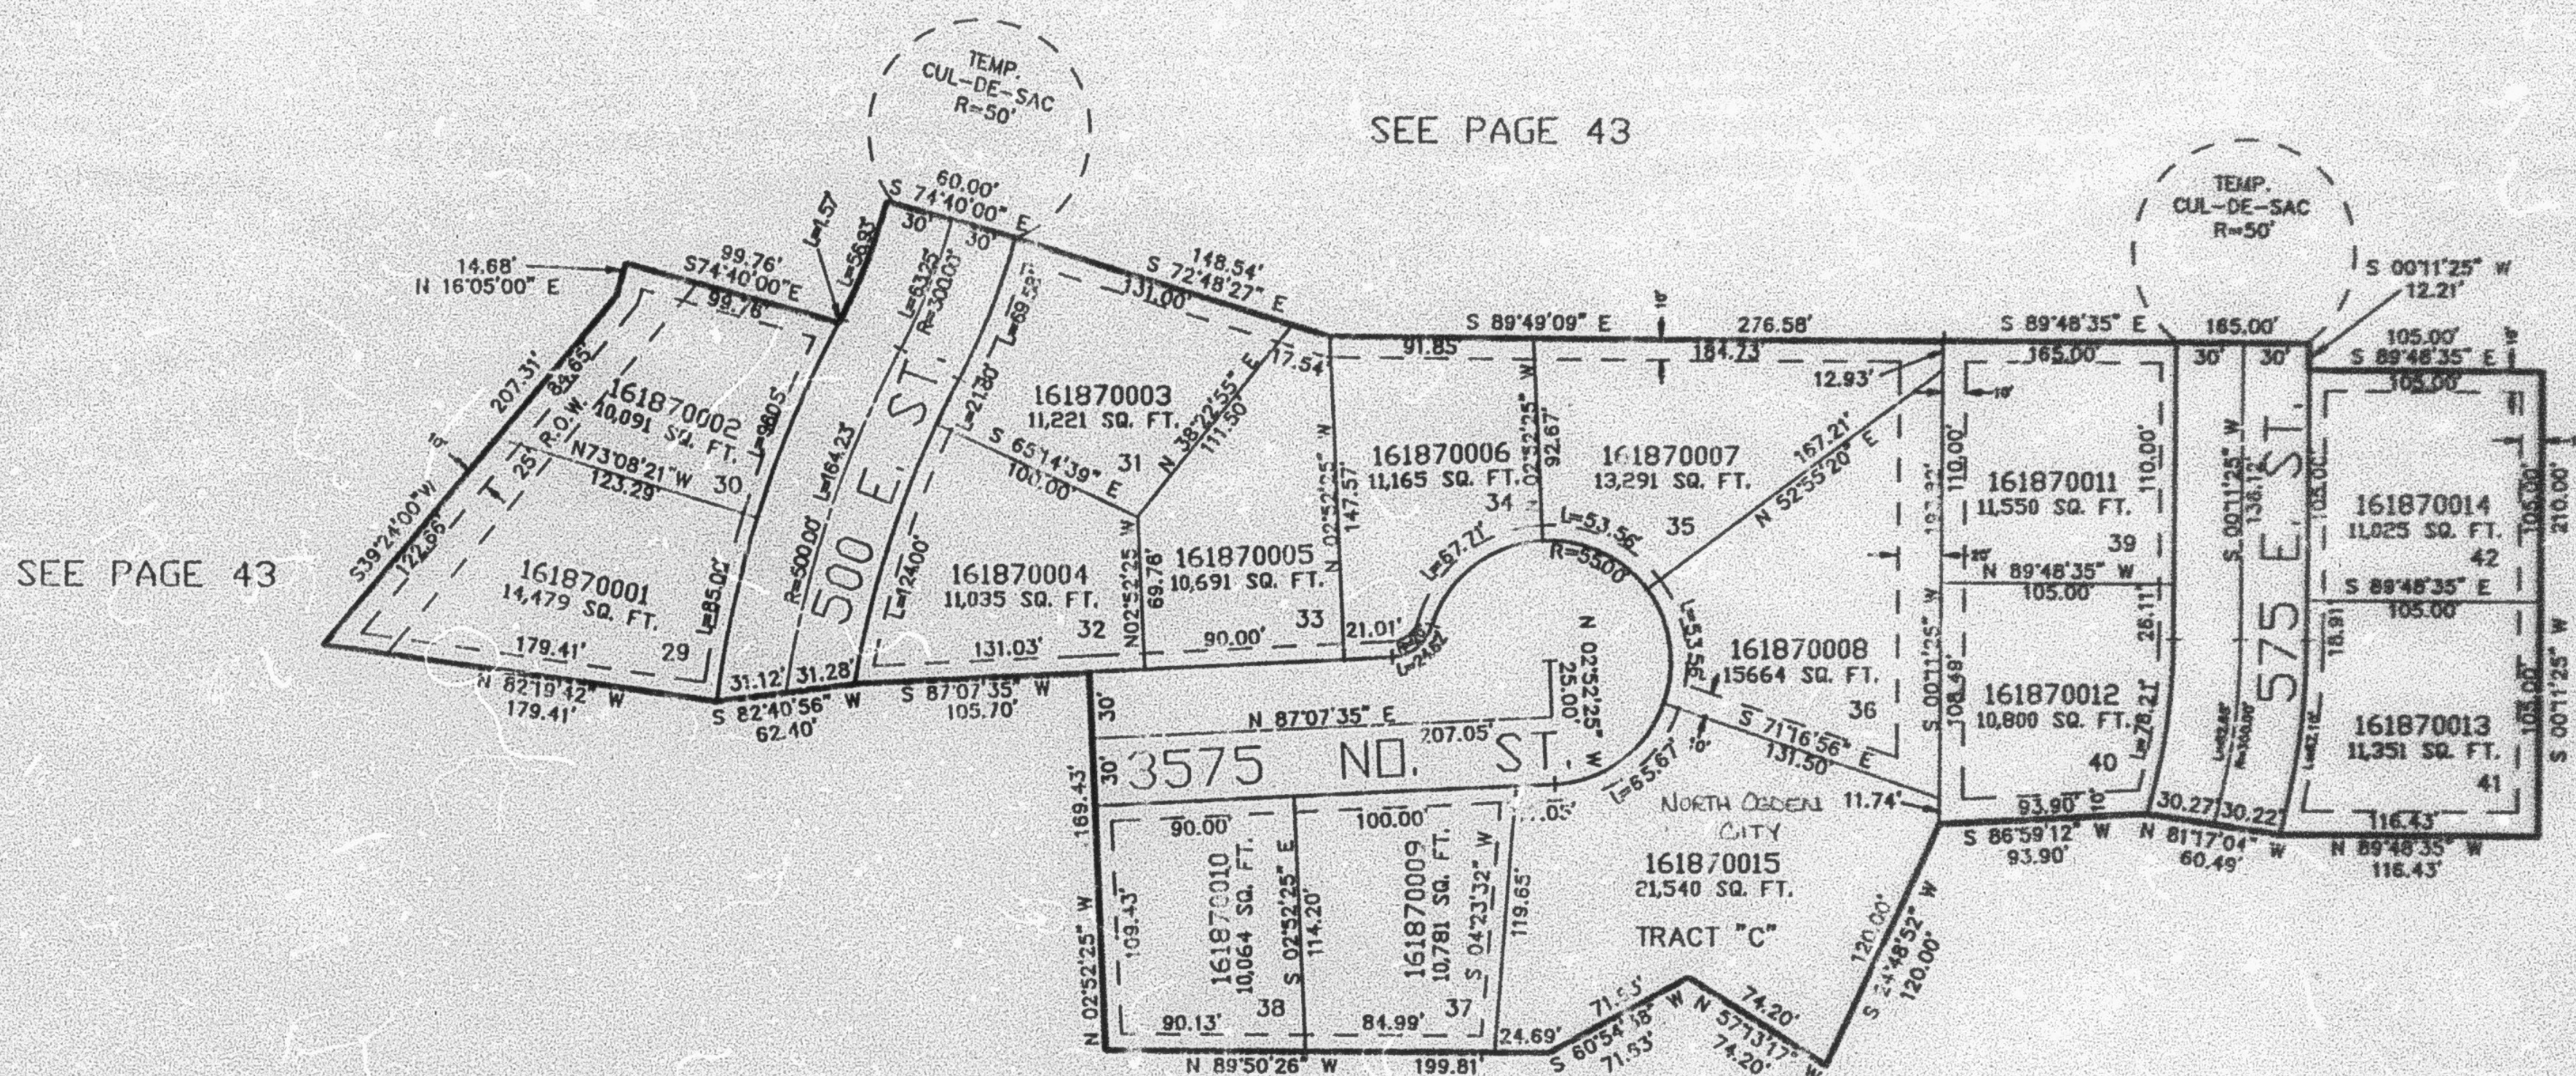

7' UTILITY & DRAINAGE EASEMENTS EACH
 SIDE OF PROPERTY LINES AS INDICATED
 BY DASHED LINES EXCEPT AS OTHERWISE
 SHOWN.

FOR COMPLETE ENG DATA SEE
 ORIGINAL DEDICATION PLAT IN
 BOOK 42, PAGE 58 OF RECORDS.